

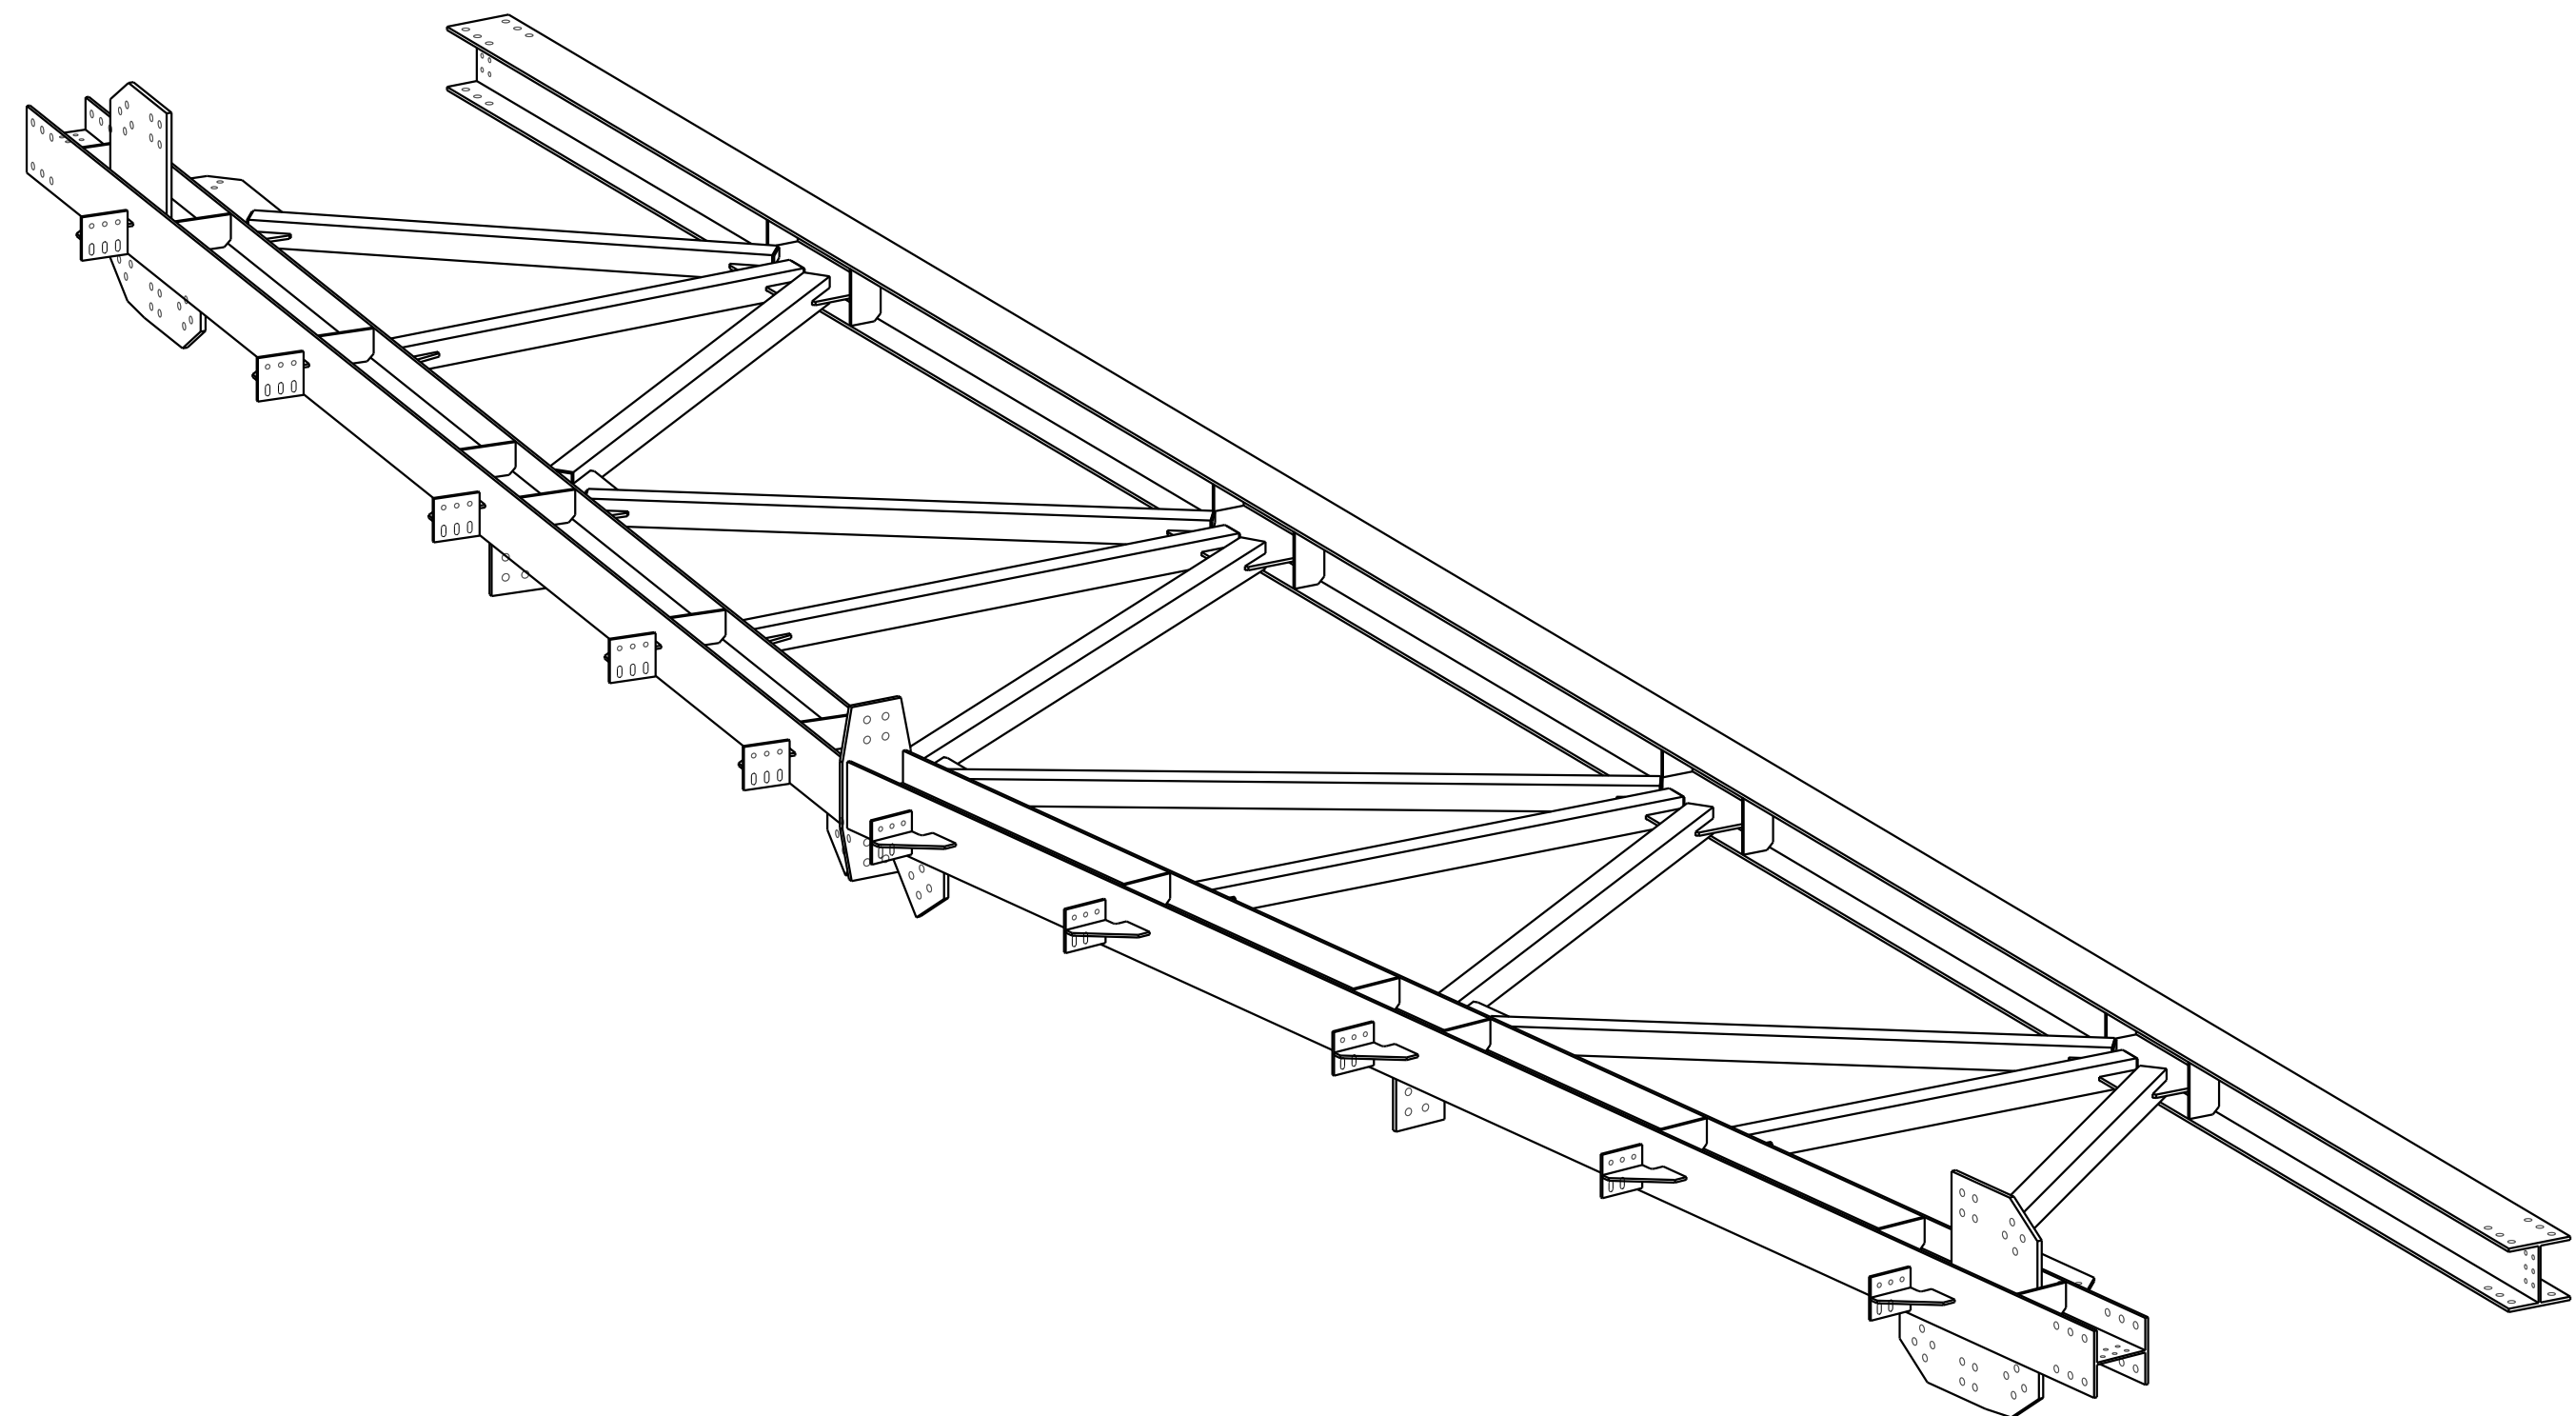
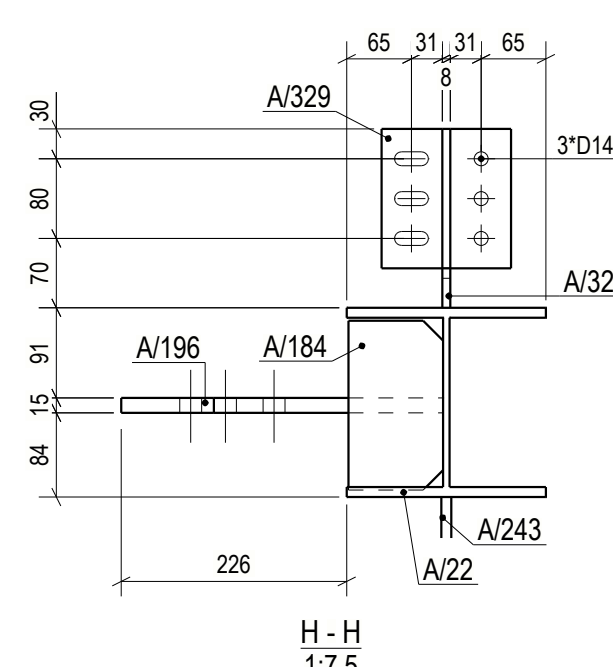
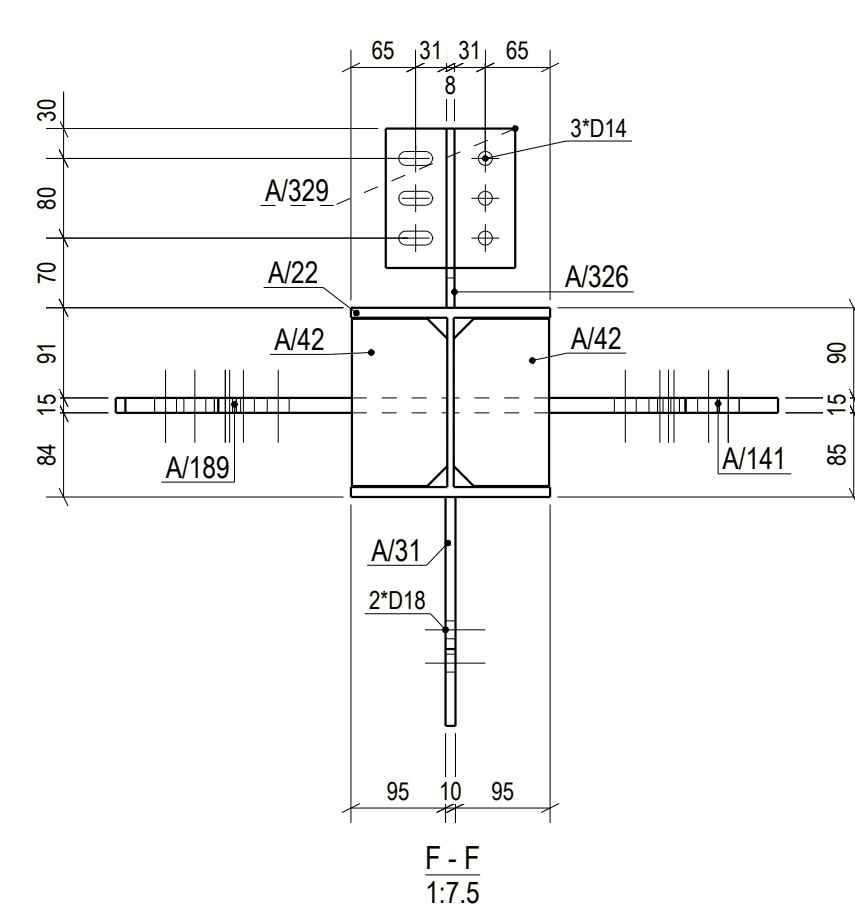
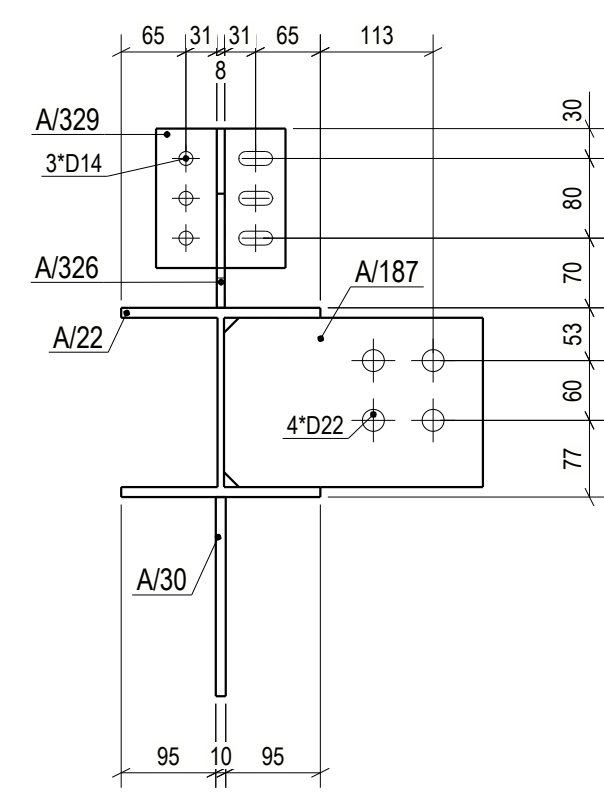
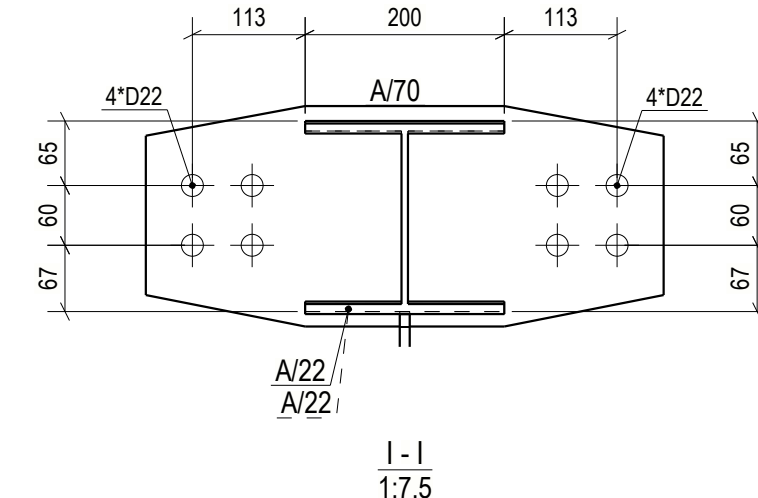
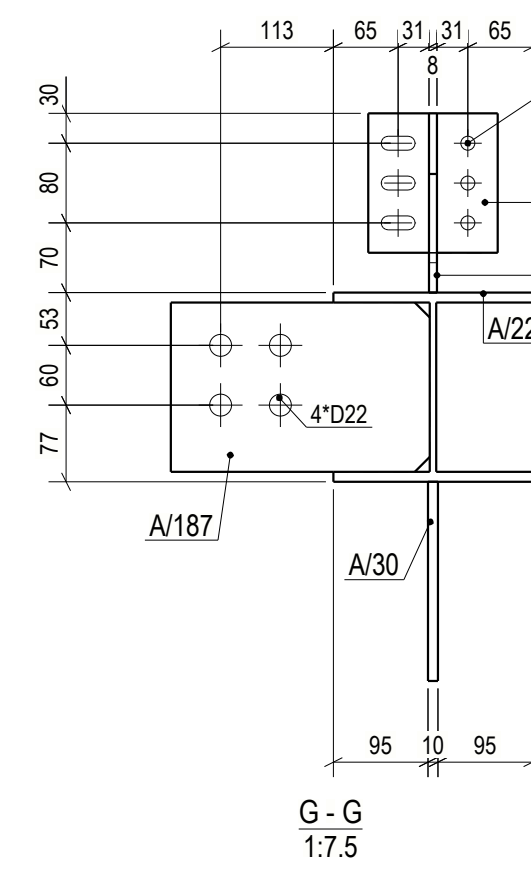
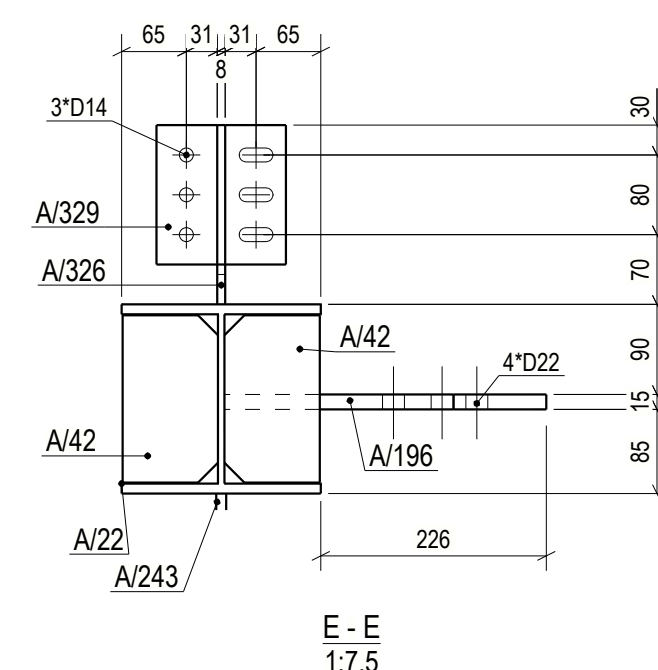
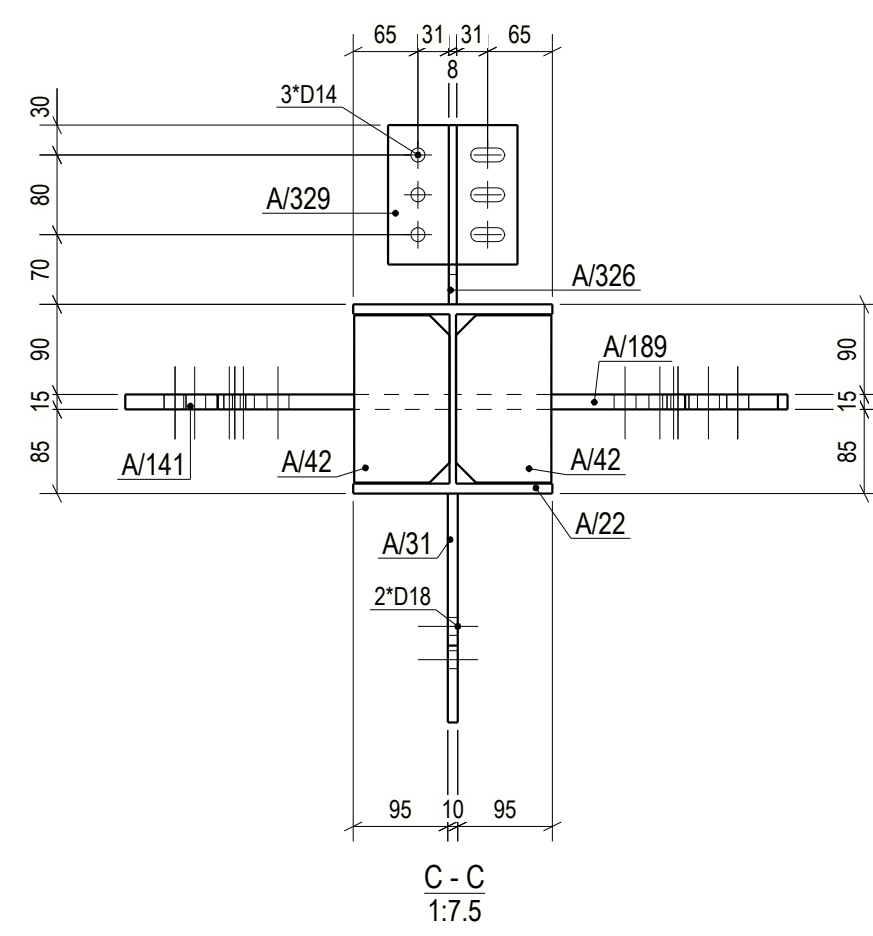
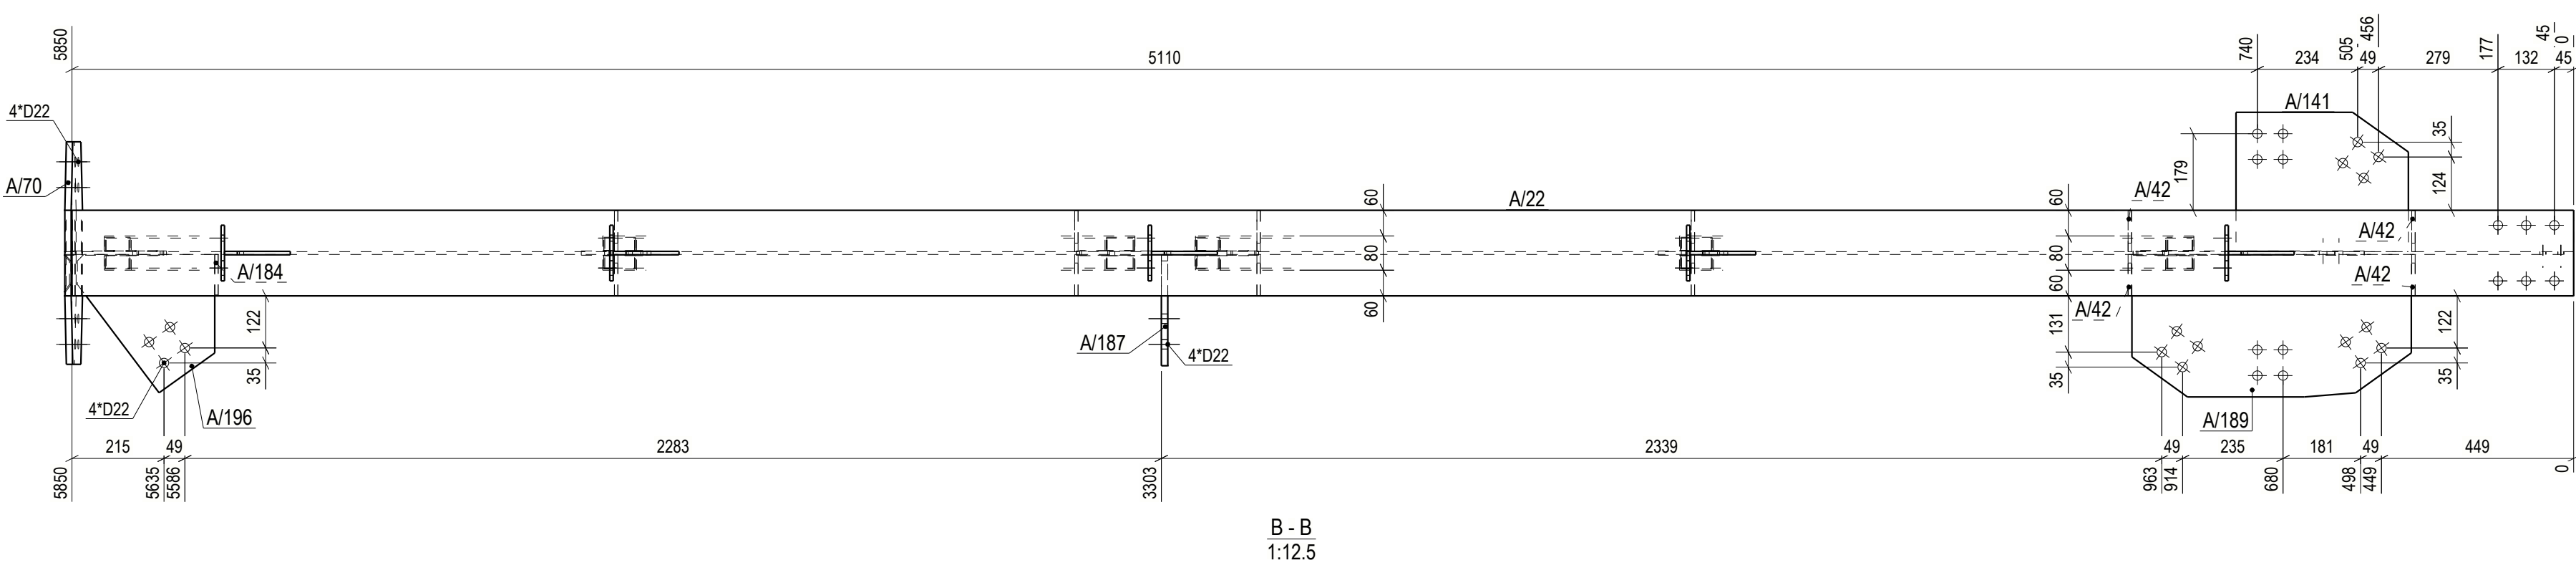


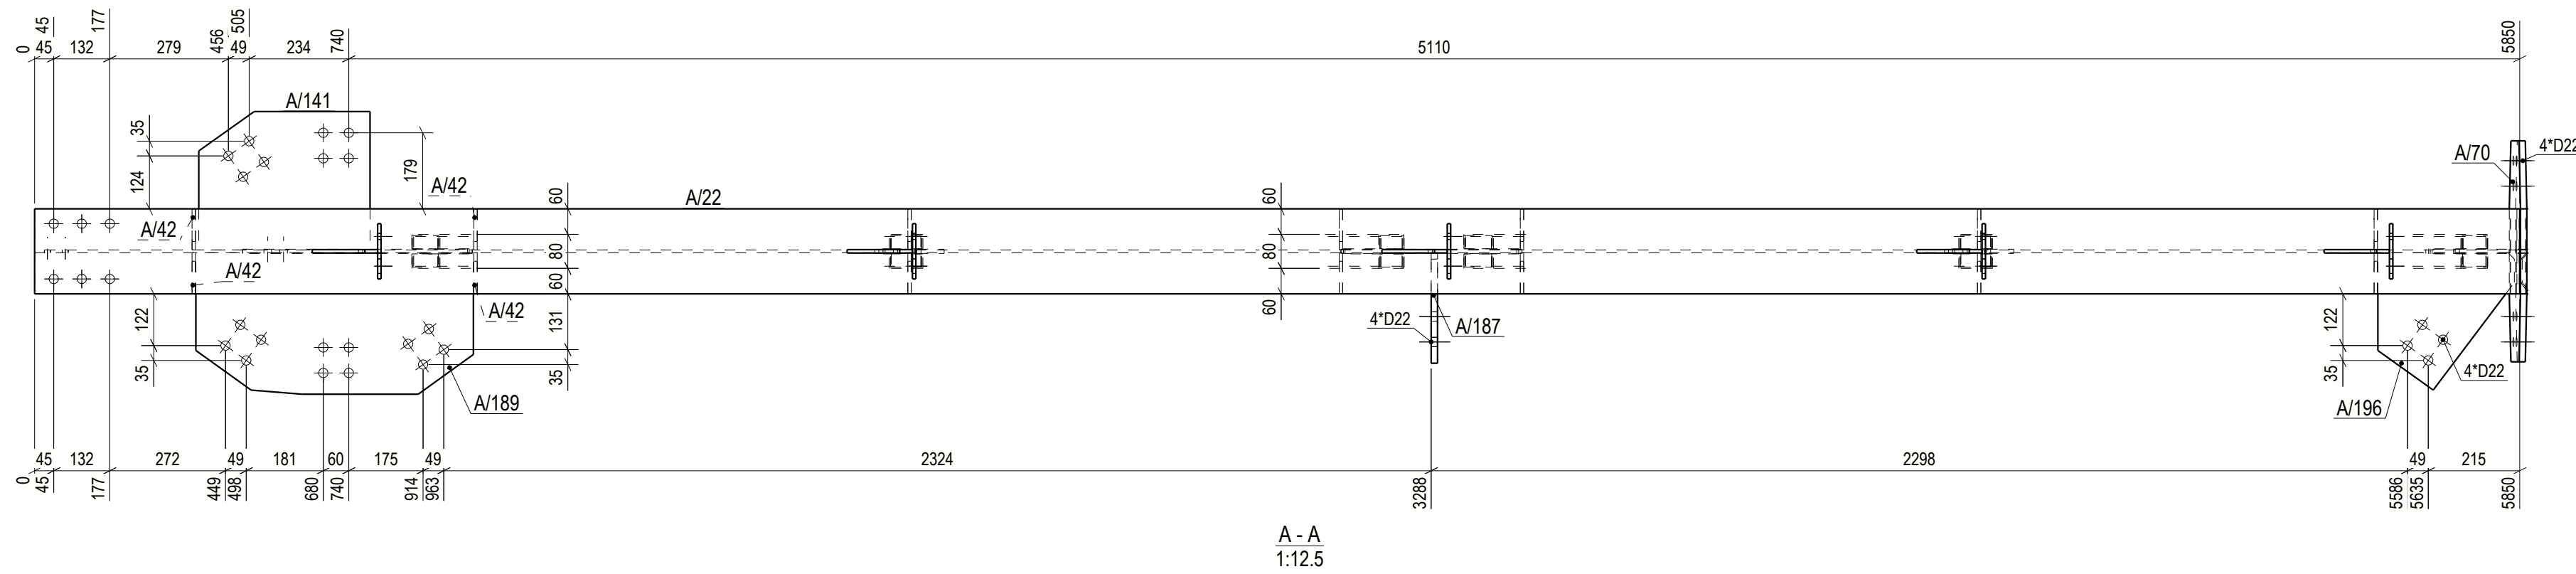

120

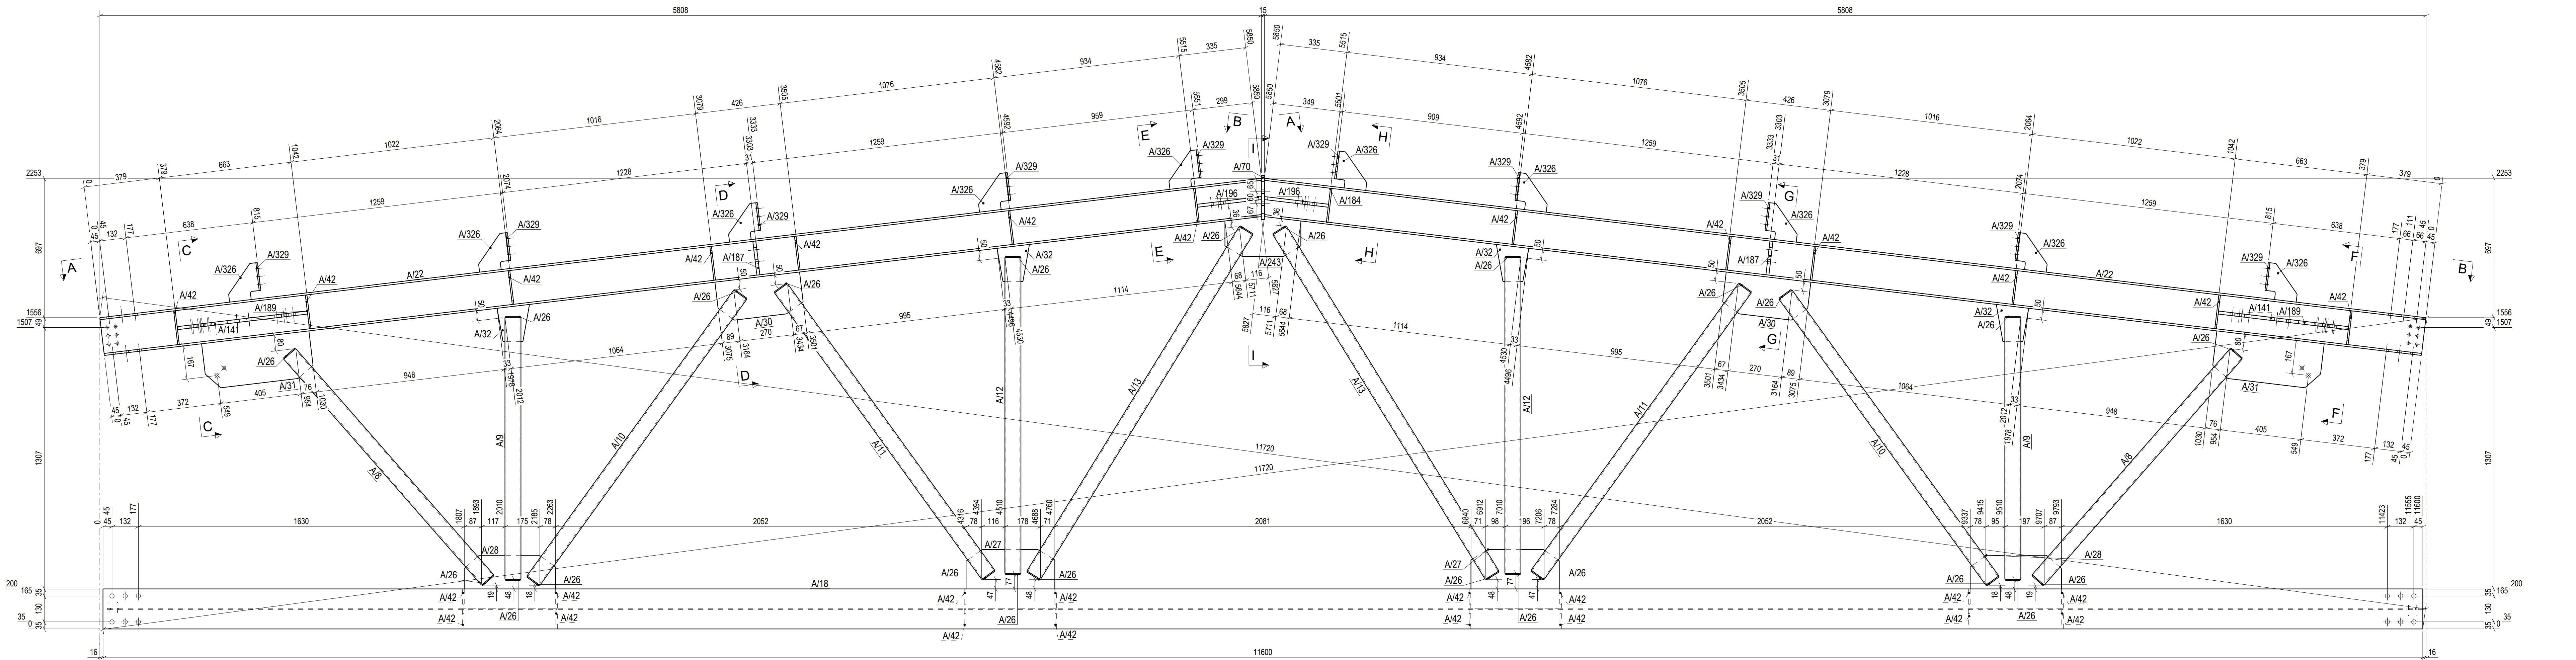

DRAWING TITLE		Amoryum Binası	
CONTRACT		Telsa Corporation	
MODELLED BY		ISSUED	
CONTRACT NO		1	
DRAWING No		[3609-CM-1]	
		REVISION No.	

GENERAL NOTES:		ALL HOLES ARE		22.0 mm UNLESS NOTED	
		ALL WELDS ARE		6.0 mm F.W UNLESS NOTED	
MATERIAL LIST FOR ASSEMBLY MKD					
Mark	Profile	Material	No.	Length	1 No. Required
A/18	HEA200	S275JR	1	11600	13.2
A/8	RHS80*5	S235JR	2	1503	0.5
A/9	RHS80*5	S235JR	2	1309	0.4
A/10	RHS80*5	S235JR	2	1765	0.5
A/11	RHS80*5	S235JR	2	1768	0.5
A/12	RHS80*5	S235JR	2	1580	0.5
A/13	RHS80*5	S235JR	2	2024	0.6
A/22	HEA200	S275JR	2	5850	6.6
A/26	PL5*31	S235JR	48	74	0.0
A/27	PL10*294	S235JR	2	444	0.3
A/28	PL10*265	S235JR	2	457	0.2
A/30	PL10*200	S235JR	2	426	0.2
A/31	PL10*230	S235JR	2	540	0.3
A/32	PL10*156	S235JR	4	205	0.1
A/42	PL8*96	S235JR	42	168	0.0
A/70	PL15*221	S235JR	1	520	0.2
A/141	PL15*326	S235JR	2	403	0.3
A/184	PL8*96	S235JR	1	170	0.0
A/187	PL15*170	S235JR	2	260	0.1
A/189	PL15*333	S235JR	2	653	0.4
A/196	PL15*323	S235JR	2	321	0.2
A/243	PL10*199	S235JR	1	379	0.1
A/326	PL8*154	S235JR	10	180	0.0
A/329	PL8*140	S235JR	10	130	0.0
Total				39.6	1485.5