

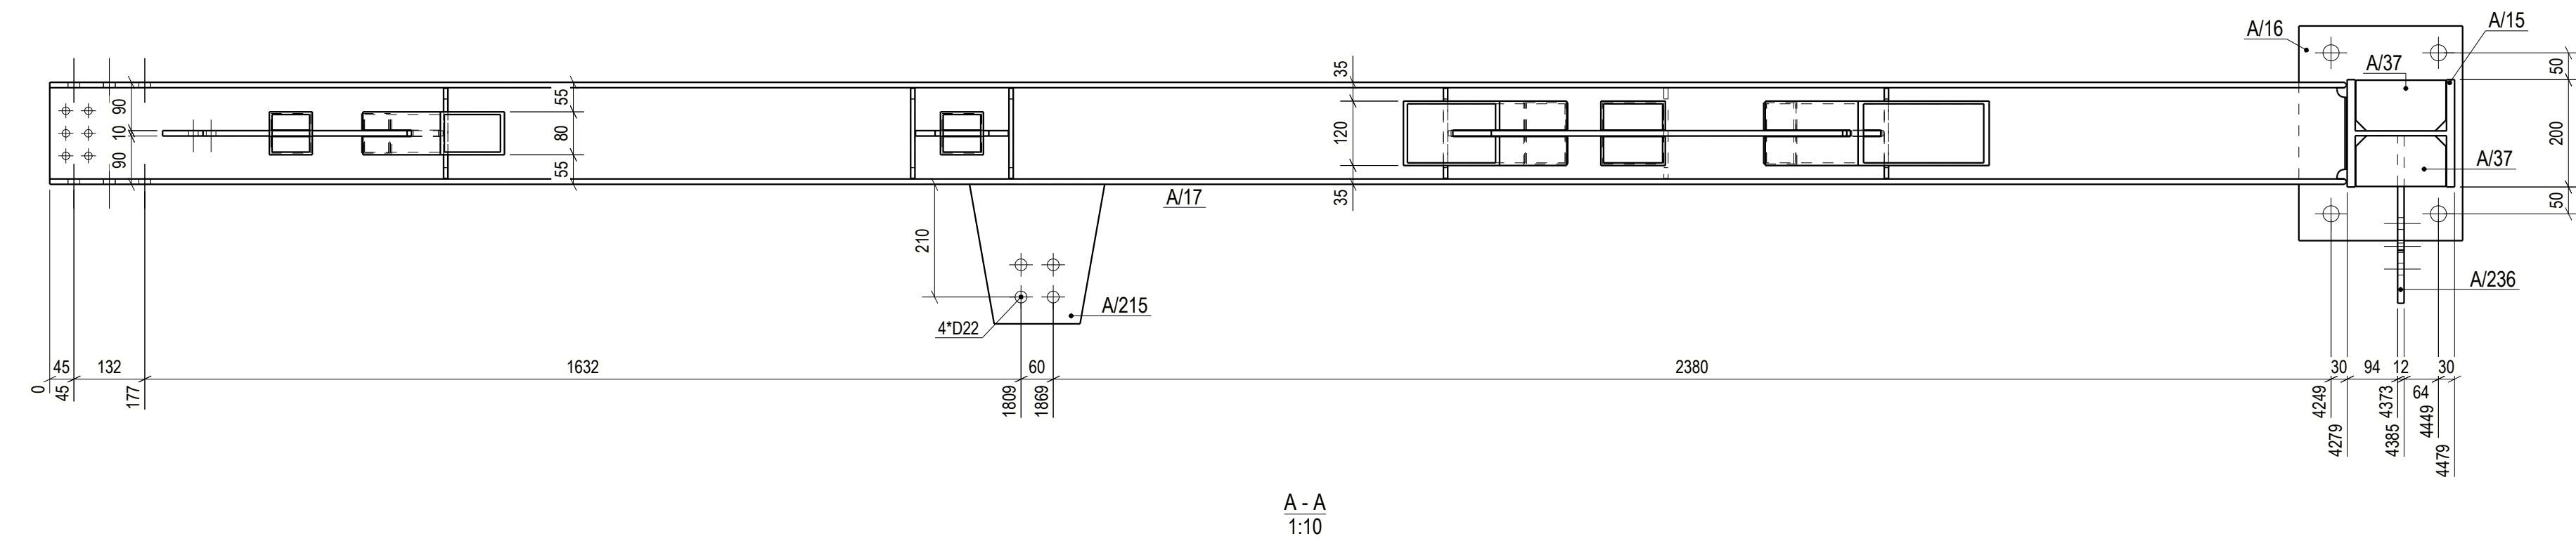
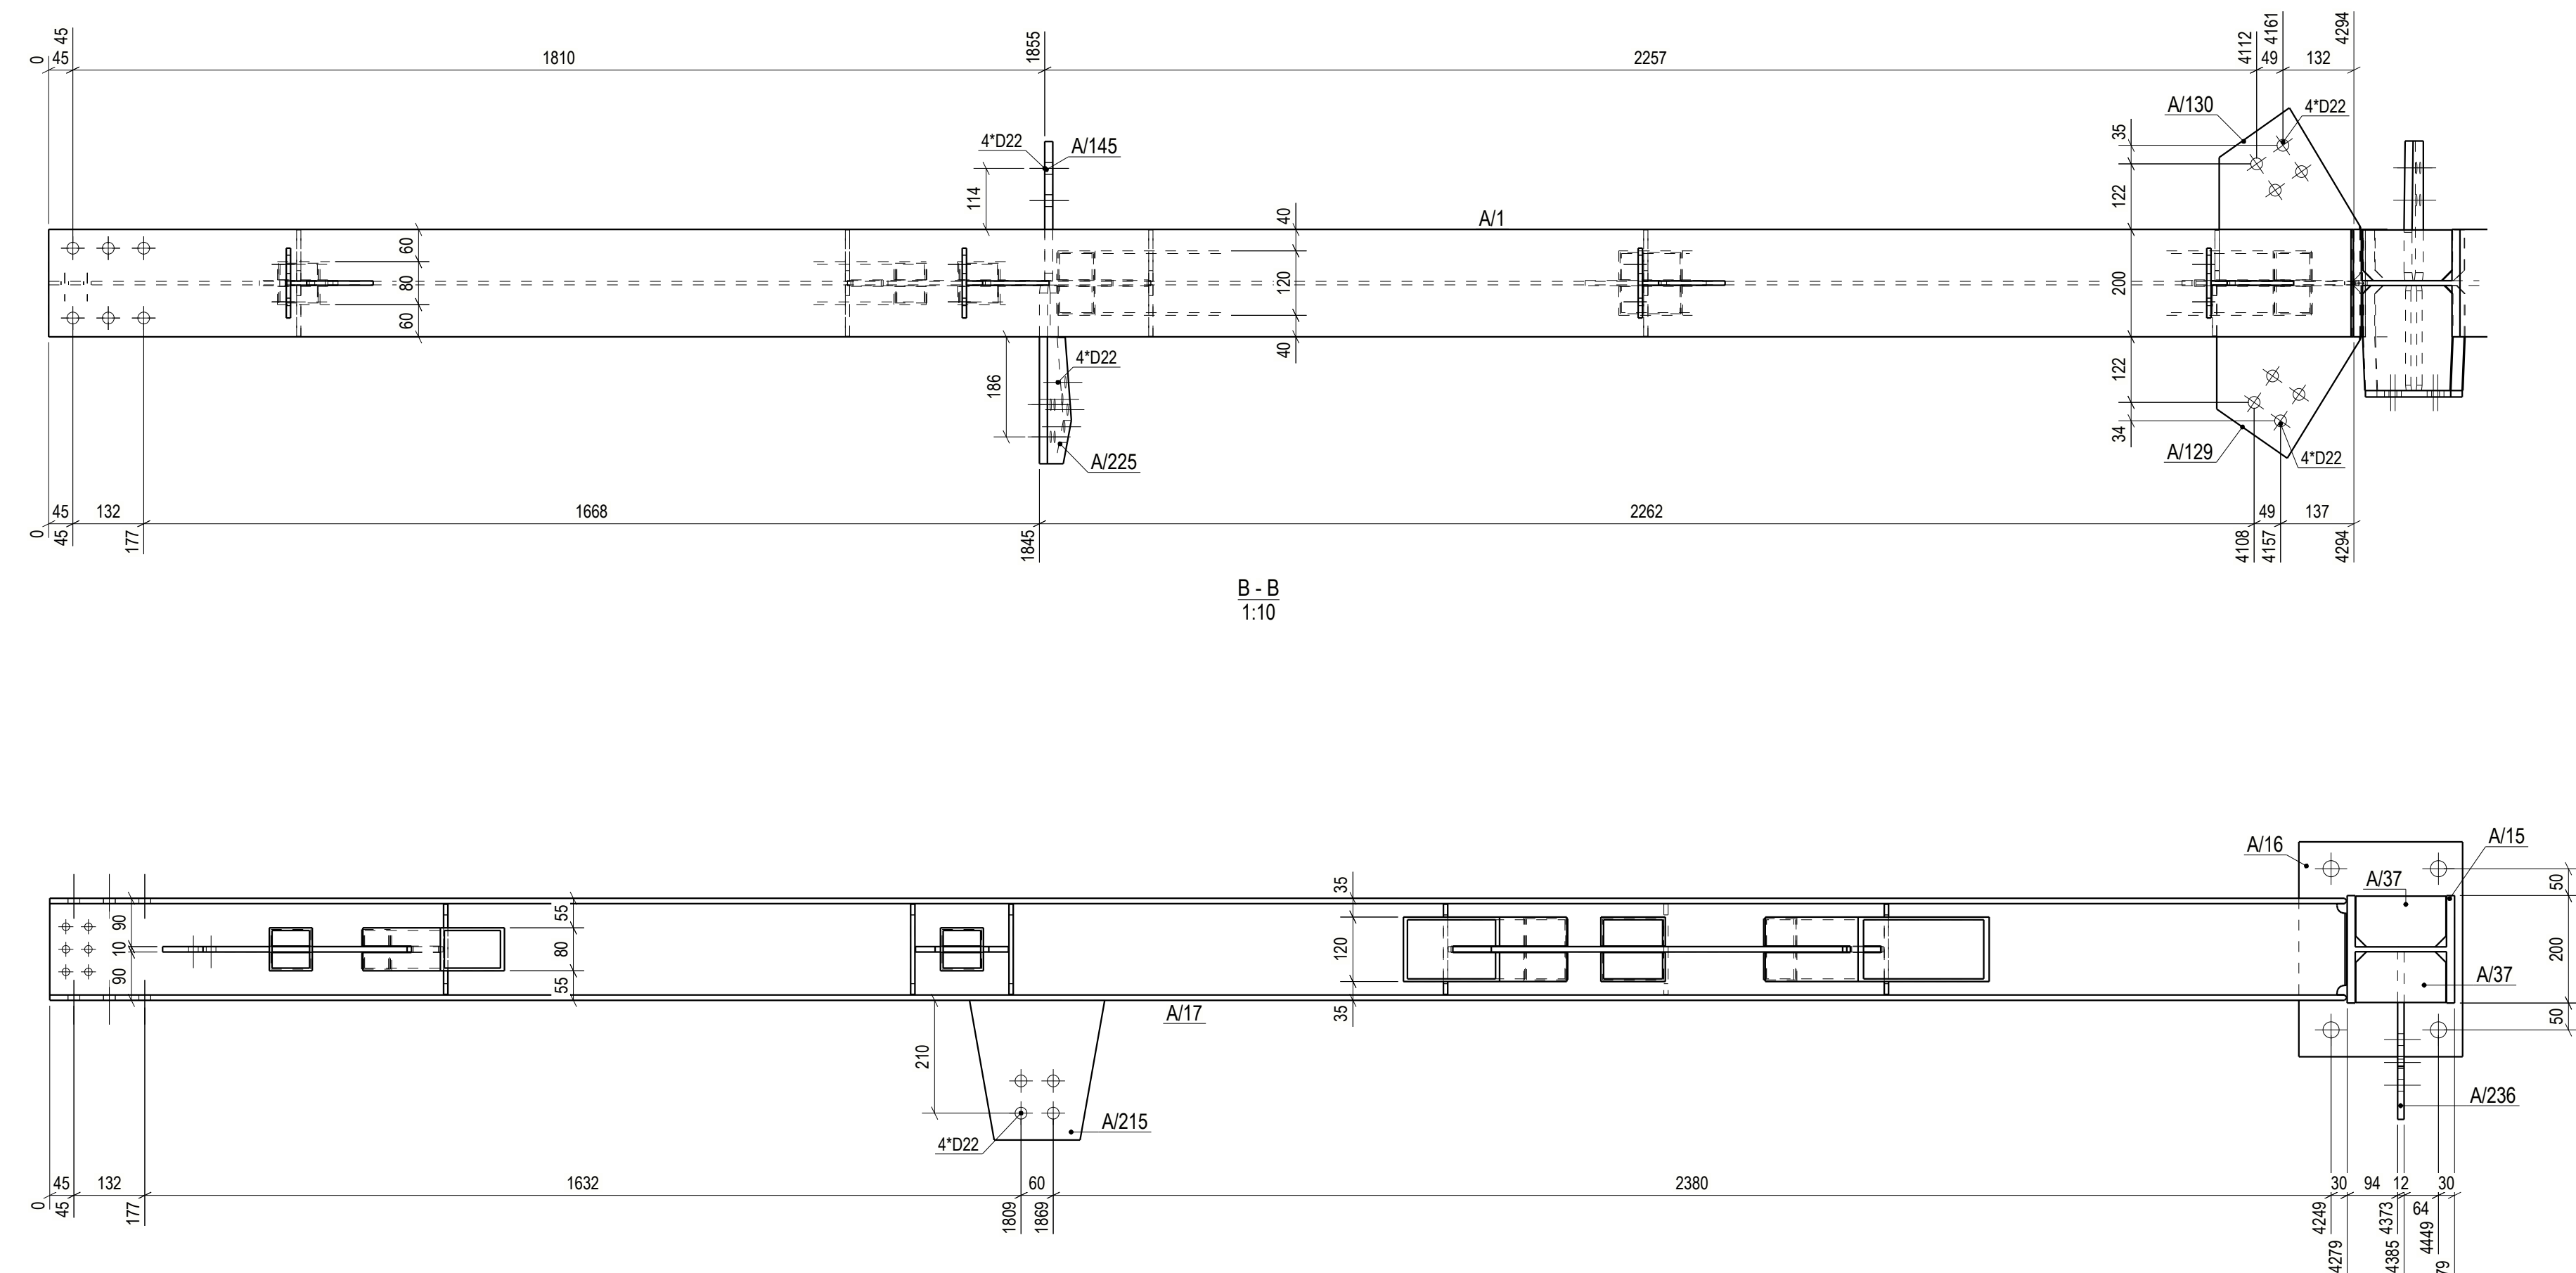
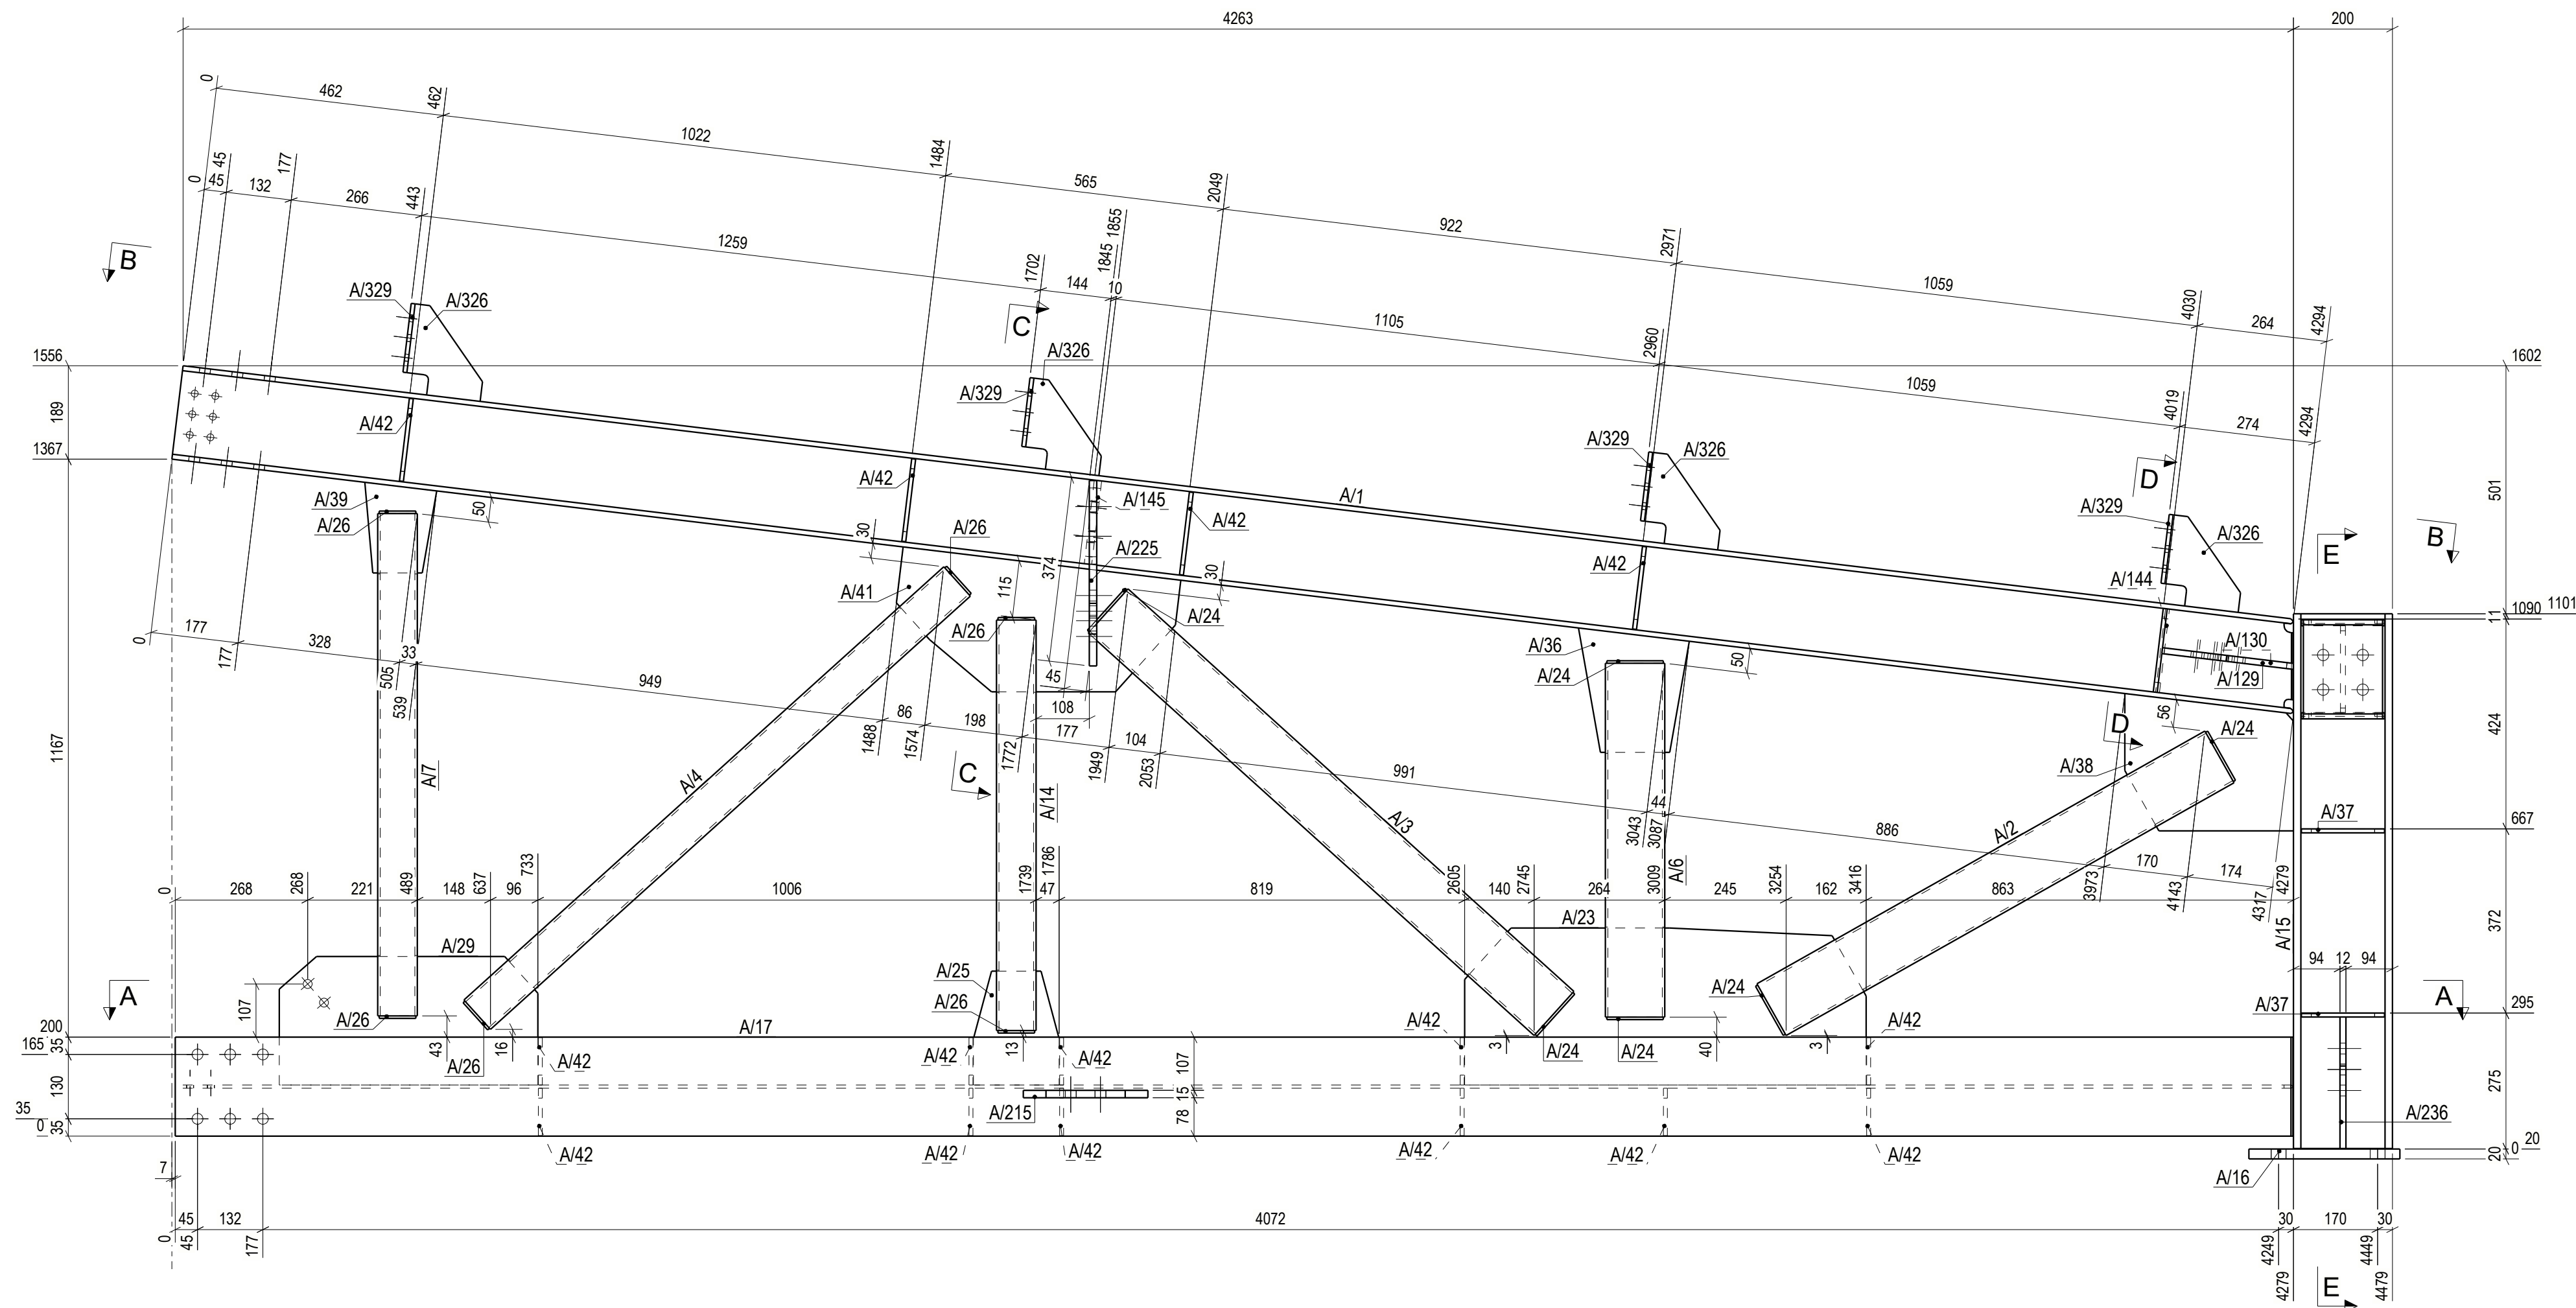
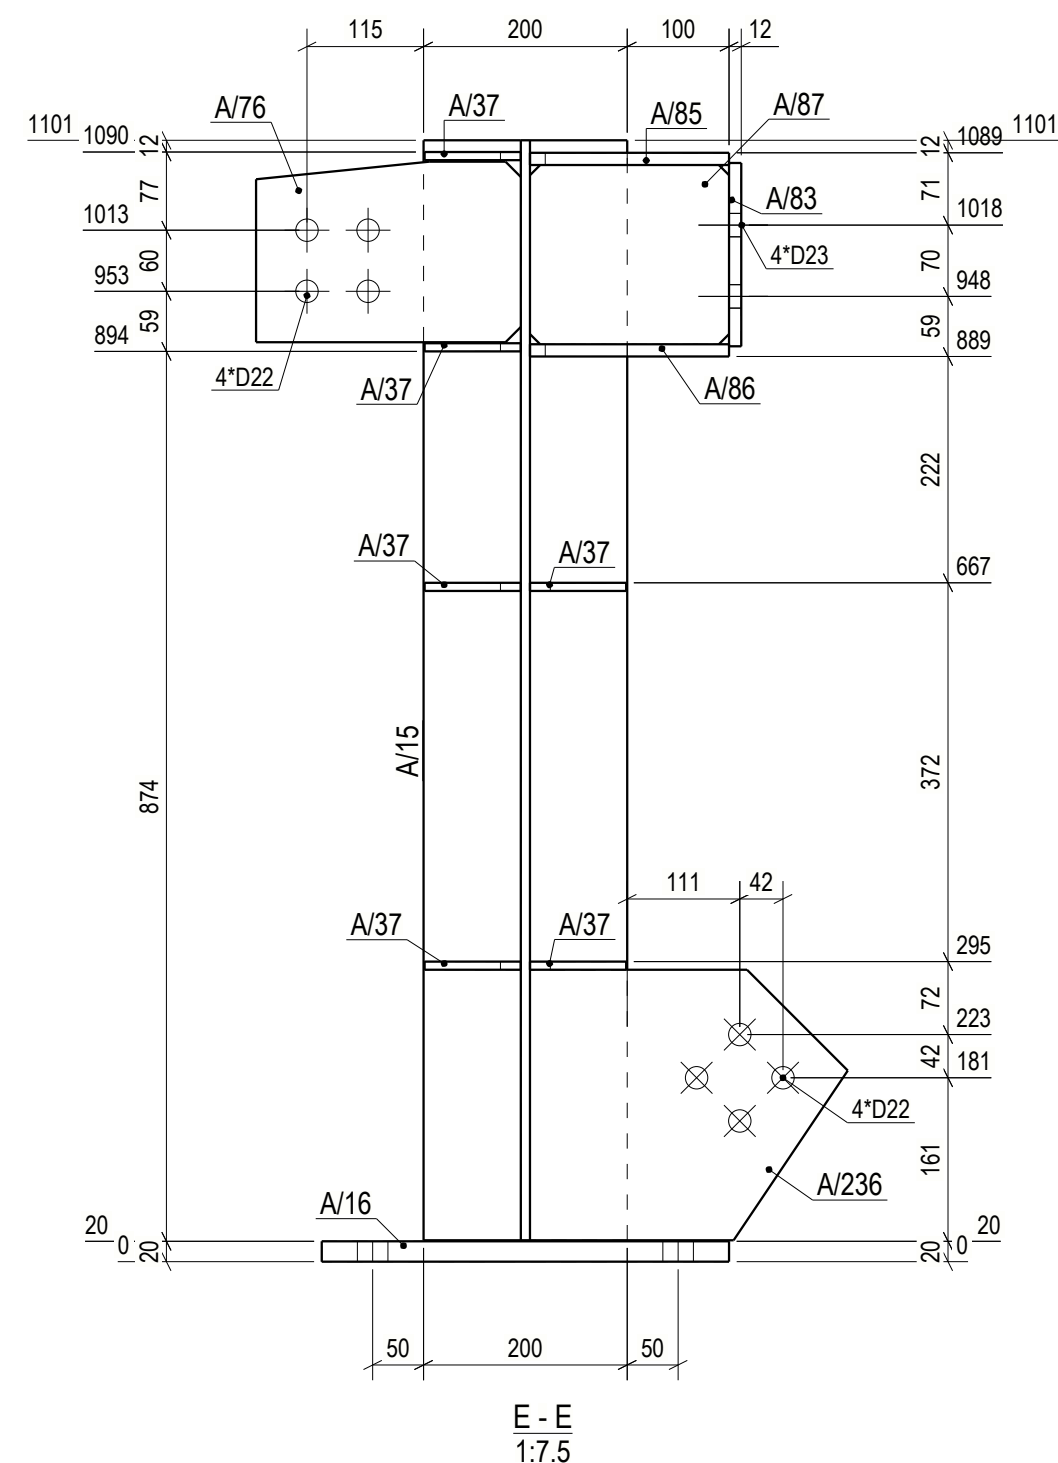
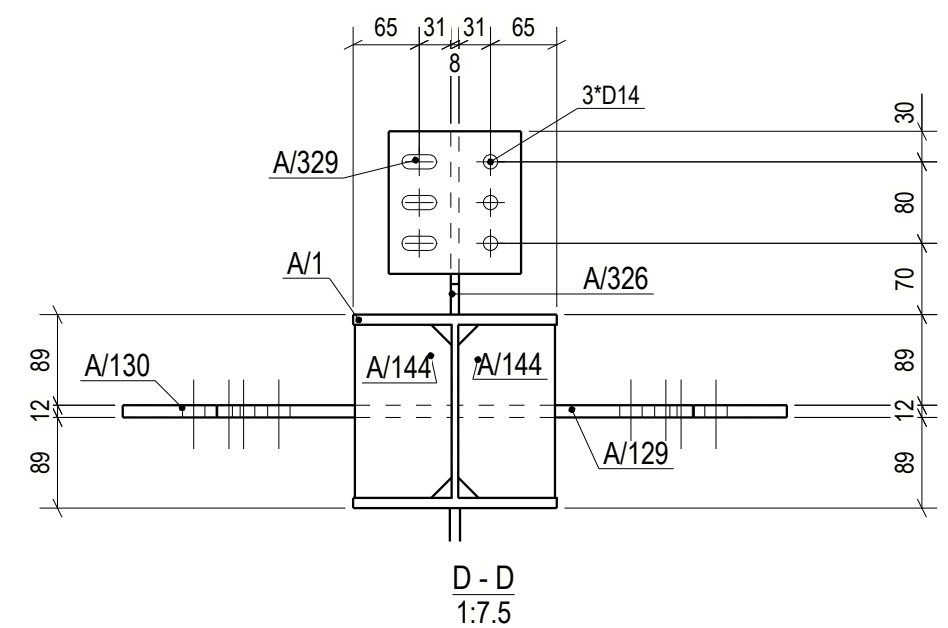


PHASE	QUANTITY
1	1

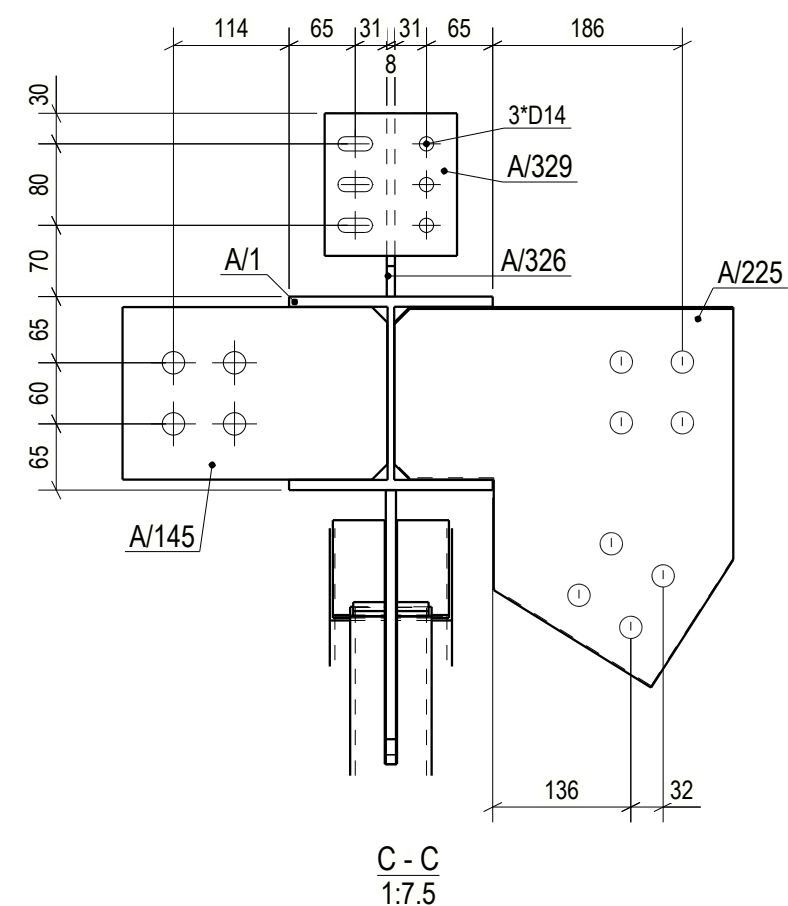

3609-CM/12			No. 1 Truss		
GENERAL NOTES:			ALL HOLES ARE 22.0 mm UNLESS NOTED		
			ALL WELDS ARE 6.0 mm F.W UNLESS NOTED		
MATERIAL LIST FOR ASSEMBLY MK'D			3609-CM/12		1 No. Required
Mark	Profile	Material	No.	Length	Area Weight
A/3	RHS120*5	S235JR	1	1213	0.6 21.8
A/1	HEA200	S275JR	1	4315	4.9 182.3
A/2	RHS120*5	S235JR	1	1039	0.5 18.7
A/4	RHS80*5	S235JR	1	1306	0.4 15.3
A/6	RHS120*5	S235JR	1	715	0.3 12.8
A/7	RHS80*5	S235JR	1	1015	0.3 11.9
A/14	RHS80*5	S235JR	1	829	0.3 9.7
A/15	HEB200	S275JR	1	1080	1.2 66.2
A/16	PL20*400	S235JR	1	305	0.3 19.2
A/17	HEA200	S275JR	1	4278	4.9 180.8
A/23	PL10*317	S235JR	1	811	0.5 19.2
A/24	PL5*51	S235JR	12	114	0.0 0.2
A/25	PL10*191	S235JR	1	258	0.1 2.7
A/26	PL5*31	S235JR	12	74	0.0 0.1
A/29	PL10*260	S235JR	1	522	0.3 10.3
A/36	PL10*216	S235JR	1	279	0.1 3.4
A/37	PL8*94	S235JR	6	168	0.0 1.0
A/38	PL10*277	S235JR	1	341	0.2 6.5
A/39	PL10*143	S235JR	1	192	0.0 1.7
A/41	PL10*269	S235JR	1	565	0.3 9.6
A/42	PL8*96	S235JR	19	168	0.0 1.0
A/76	PL15*177	S235JR	1	260	0.1 5.2
A/83	PL12*160	S235JR	1	180	0.1 2.7
A/85	PL12*196	S235JR	1	168	0.1 3.0
A/86	PL12*196	S235JR	1	168	0.1 3.0
A/87	PL10*176	S235JR	1	196	0.1 2.7
A/129	PL12*323	S235JR	1	268	0.1 6.1
A/130	PL12*323	S235JR	1	263	0.1 6.0
A/144	PL8*95	S235JR	2	170	0.0 1.0
A/145	PL15*169	S235JR	1	260	0.1 5.2
A/215	PL15*248	S235JR	1	292	0.1 6.3
A/225	PL15*374	S235JR	1	333	0.2 10.8
A/236	PL12*312	S235JR	1	266	0.1 6.5
A/326	PL8*154	S235JR	4	180	0.0 1.1
A/329	PL8*140	S235JR	4	130	0.0 1.1
Total				17.8	688.9

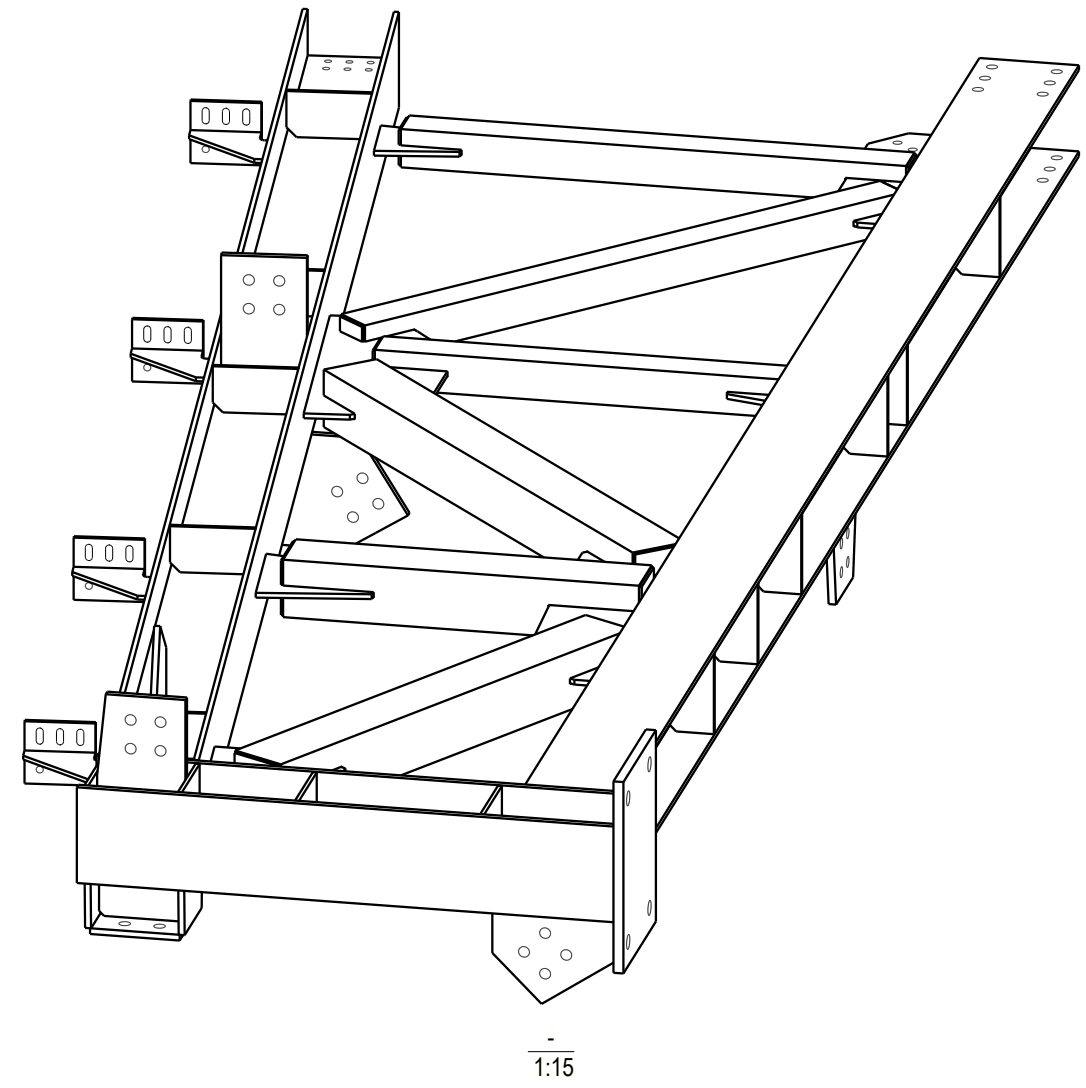

DRAWING TITLE	Amoryum Binası		
CONTRACT	Tekla Corporation		
MODELLED BY	ISSUED		
CONTRACT NO	1	SCALE	1:7.5 1:10 1:15
DRAWING No	[3609-CM.12]	REVISION No.	A1