
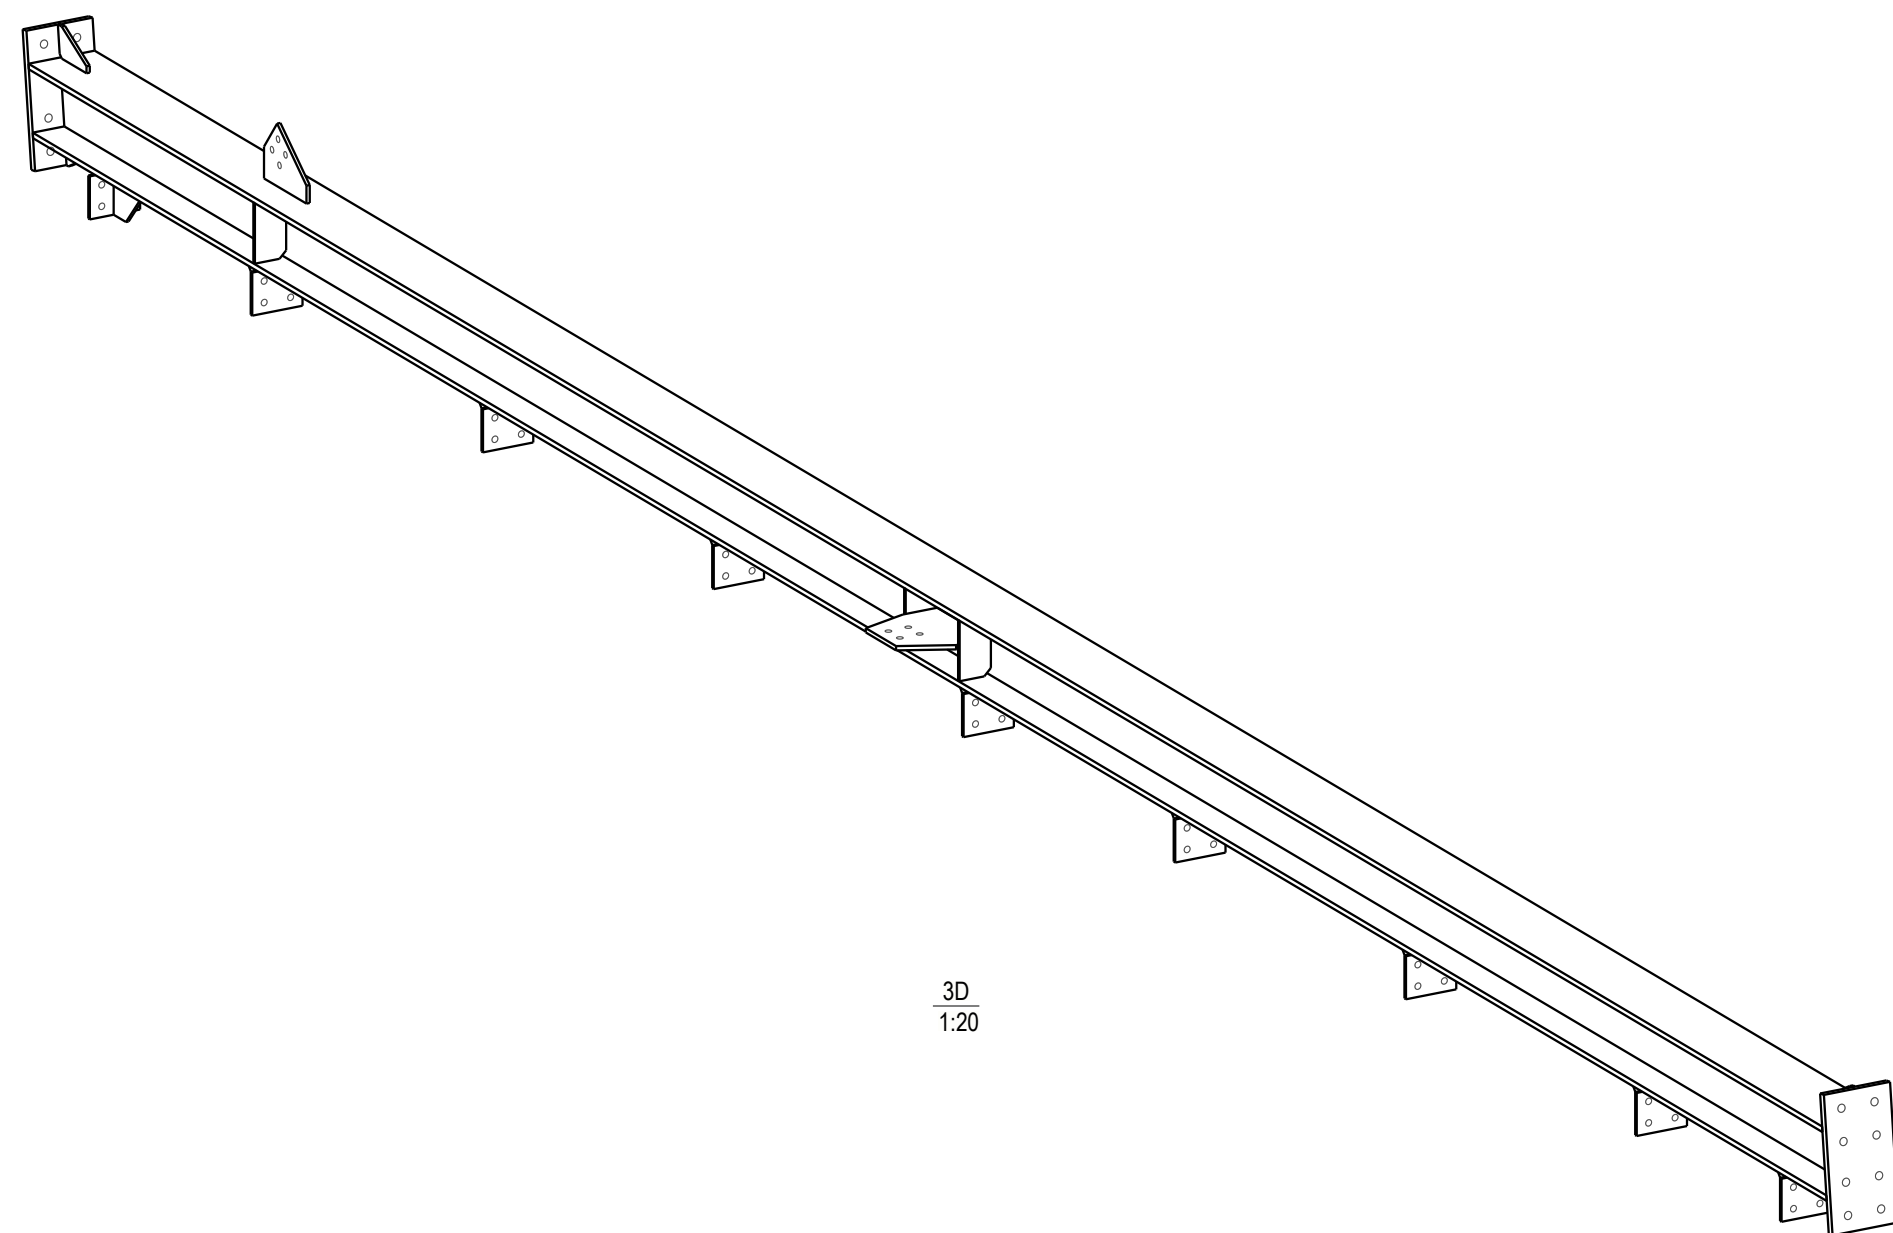
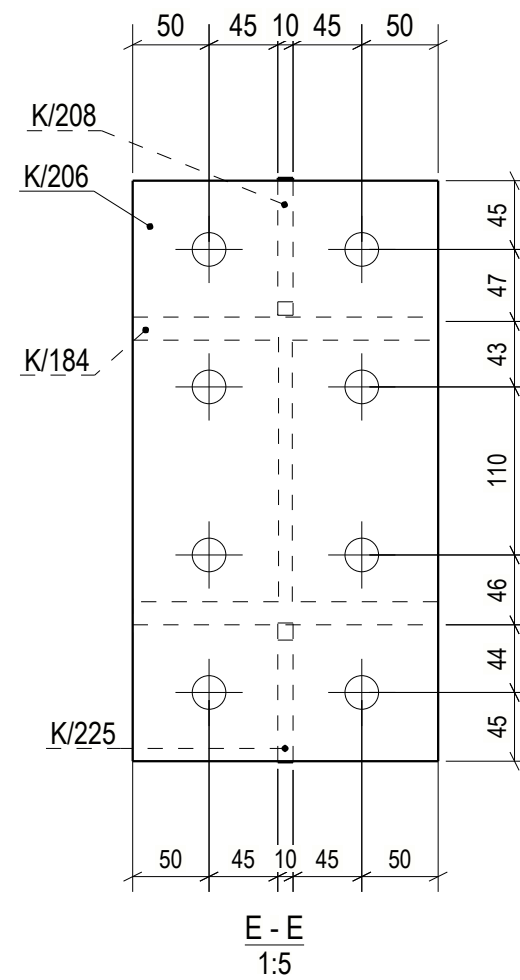
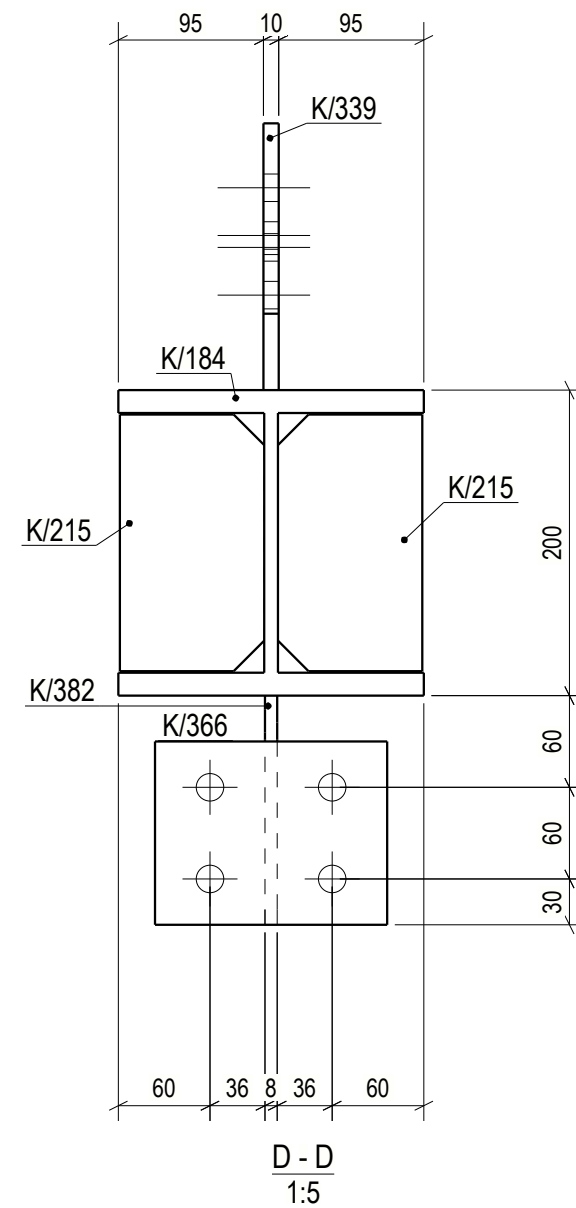
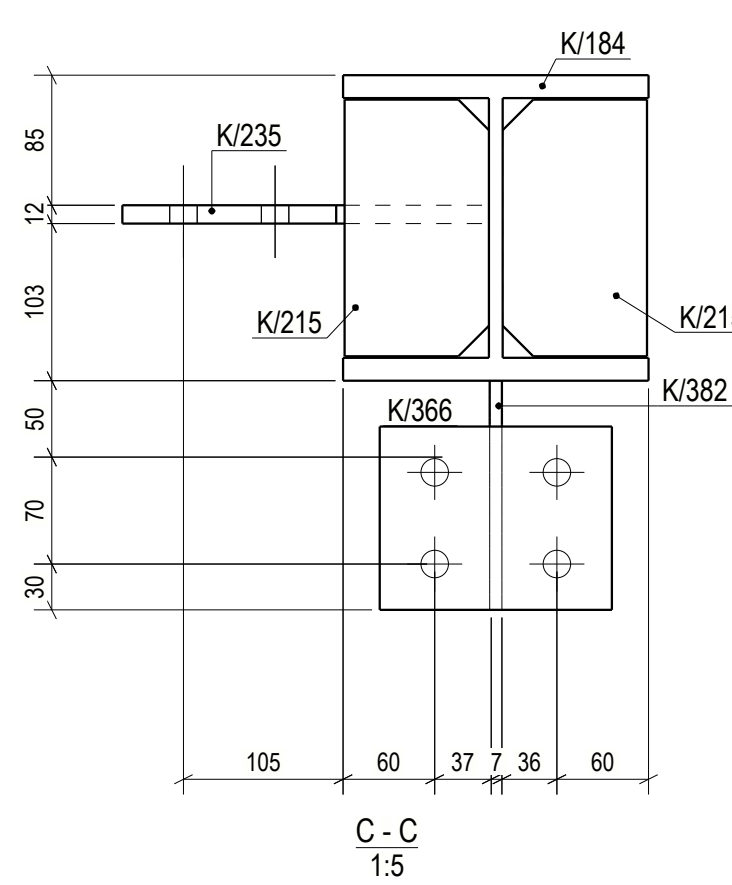
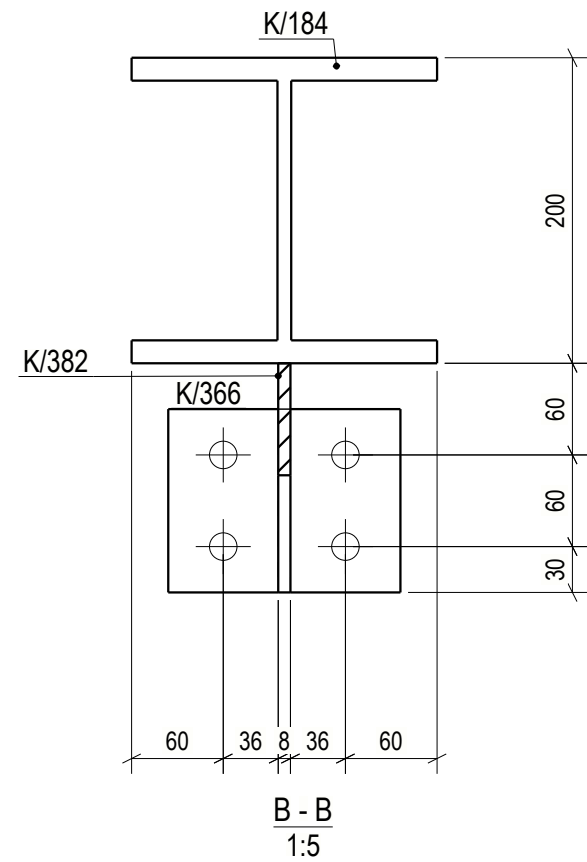
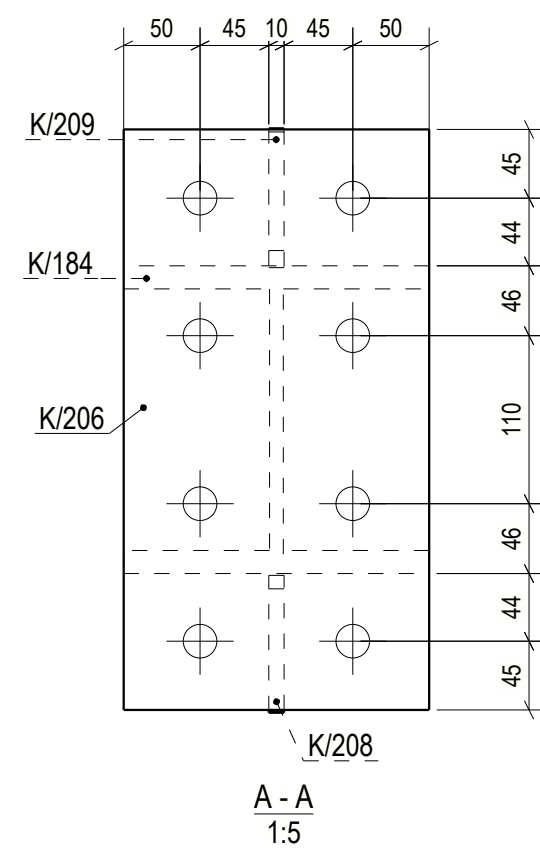


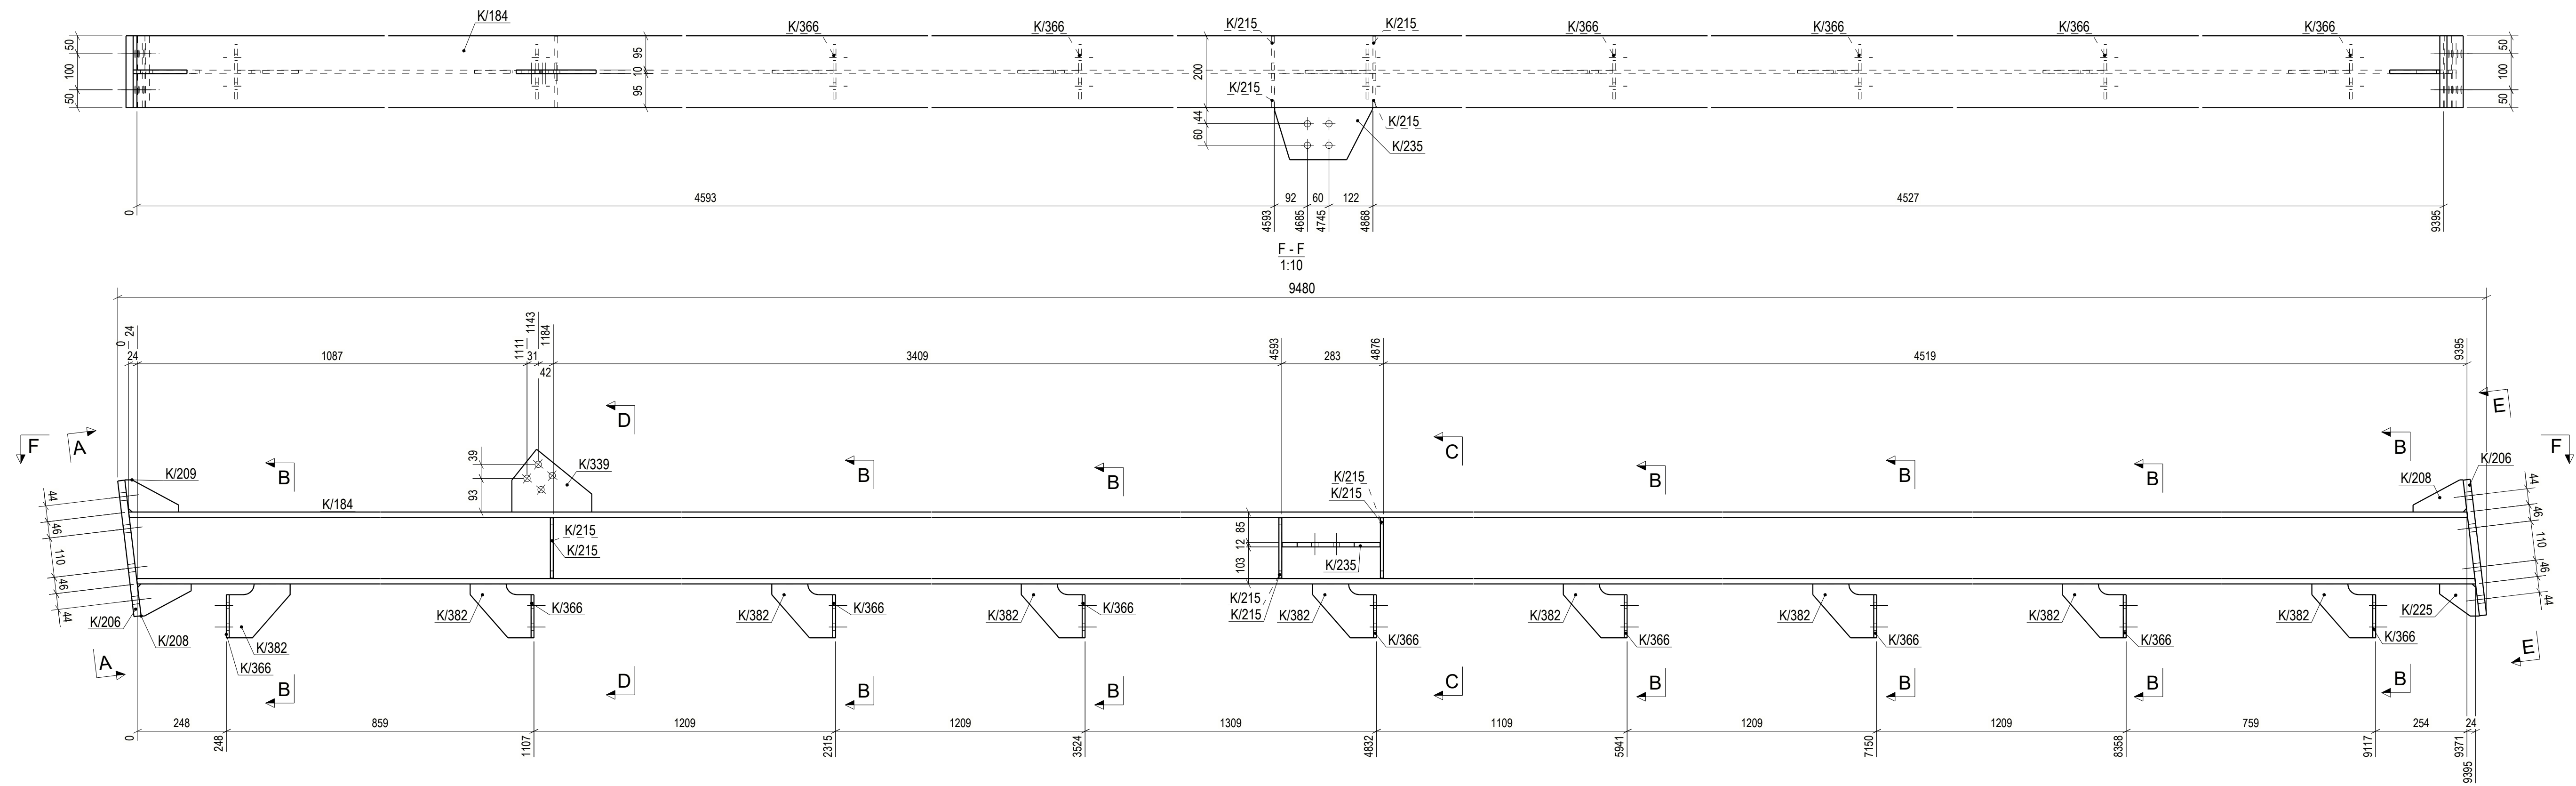

3111-CK/7 No 1 Beam

GENERAL NOTES:		ALL HOLES ARE		22.0 mm UNLESS NOTED		
		ALL WELDS ARE		6.0 mm F.W UNLESS NOTED		
MATERIAL LIST FOR ASSEMBLY MKD			3111-CK/7		1	No. Required
Mark	Profile	Material	No.	Length	Area	Weight
K/184	HEB200	S275JR	1	9419	10.8	577.3
K/206	PL20*200	S235JR	2	380	0.2	11.9
K/208	PL10*89	S235JR	2	149	0.0	0.7
K/209	PL10*89	S235JR	1	150	0.0	0.7
K/215	PL8*94	S235JR	6	168	0.0	1.0
K/225	PL10*89	S235JR	1	111	0.0	0.5
K/235	PL12*240	S235JR	1	273	0.1	5.4
K/339	PL10*175	S235JR	1	222	0.1	2.1
K/366	PL8*120	S235JR	9	152	0.0	1.1
K/382	PL8*170	S235JR	9	150	0.0	1.1
Total				12.4	637.0	

No	REV MARK	REVISION DESCRIPTION	CREATED	APPROVED	REV. DATE
DRAWING TITLE		Kurutma Binası			
CONTRACT		Tekla Corporation			
MODELLED BY		ISSUED			
CONTRACT NO		1	SCALE 1:5 1:10 1:20		A1
DRAWING No		[3111-CK 7]		REVISION No.	

A1

PHASE	QUANTITY
1	1