


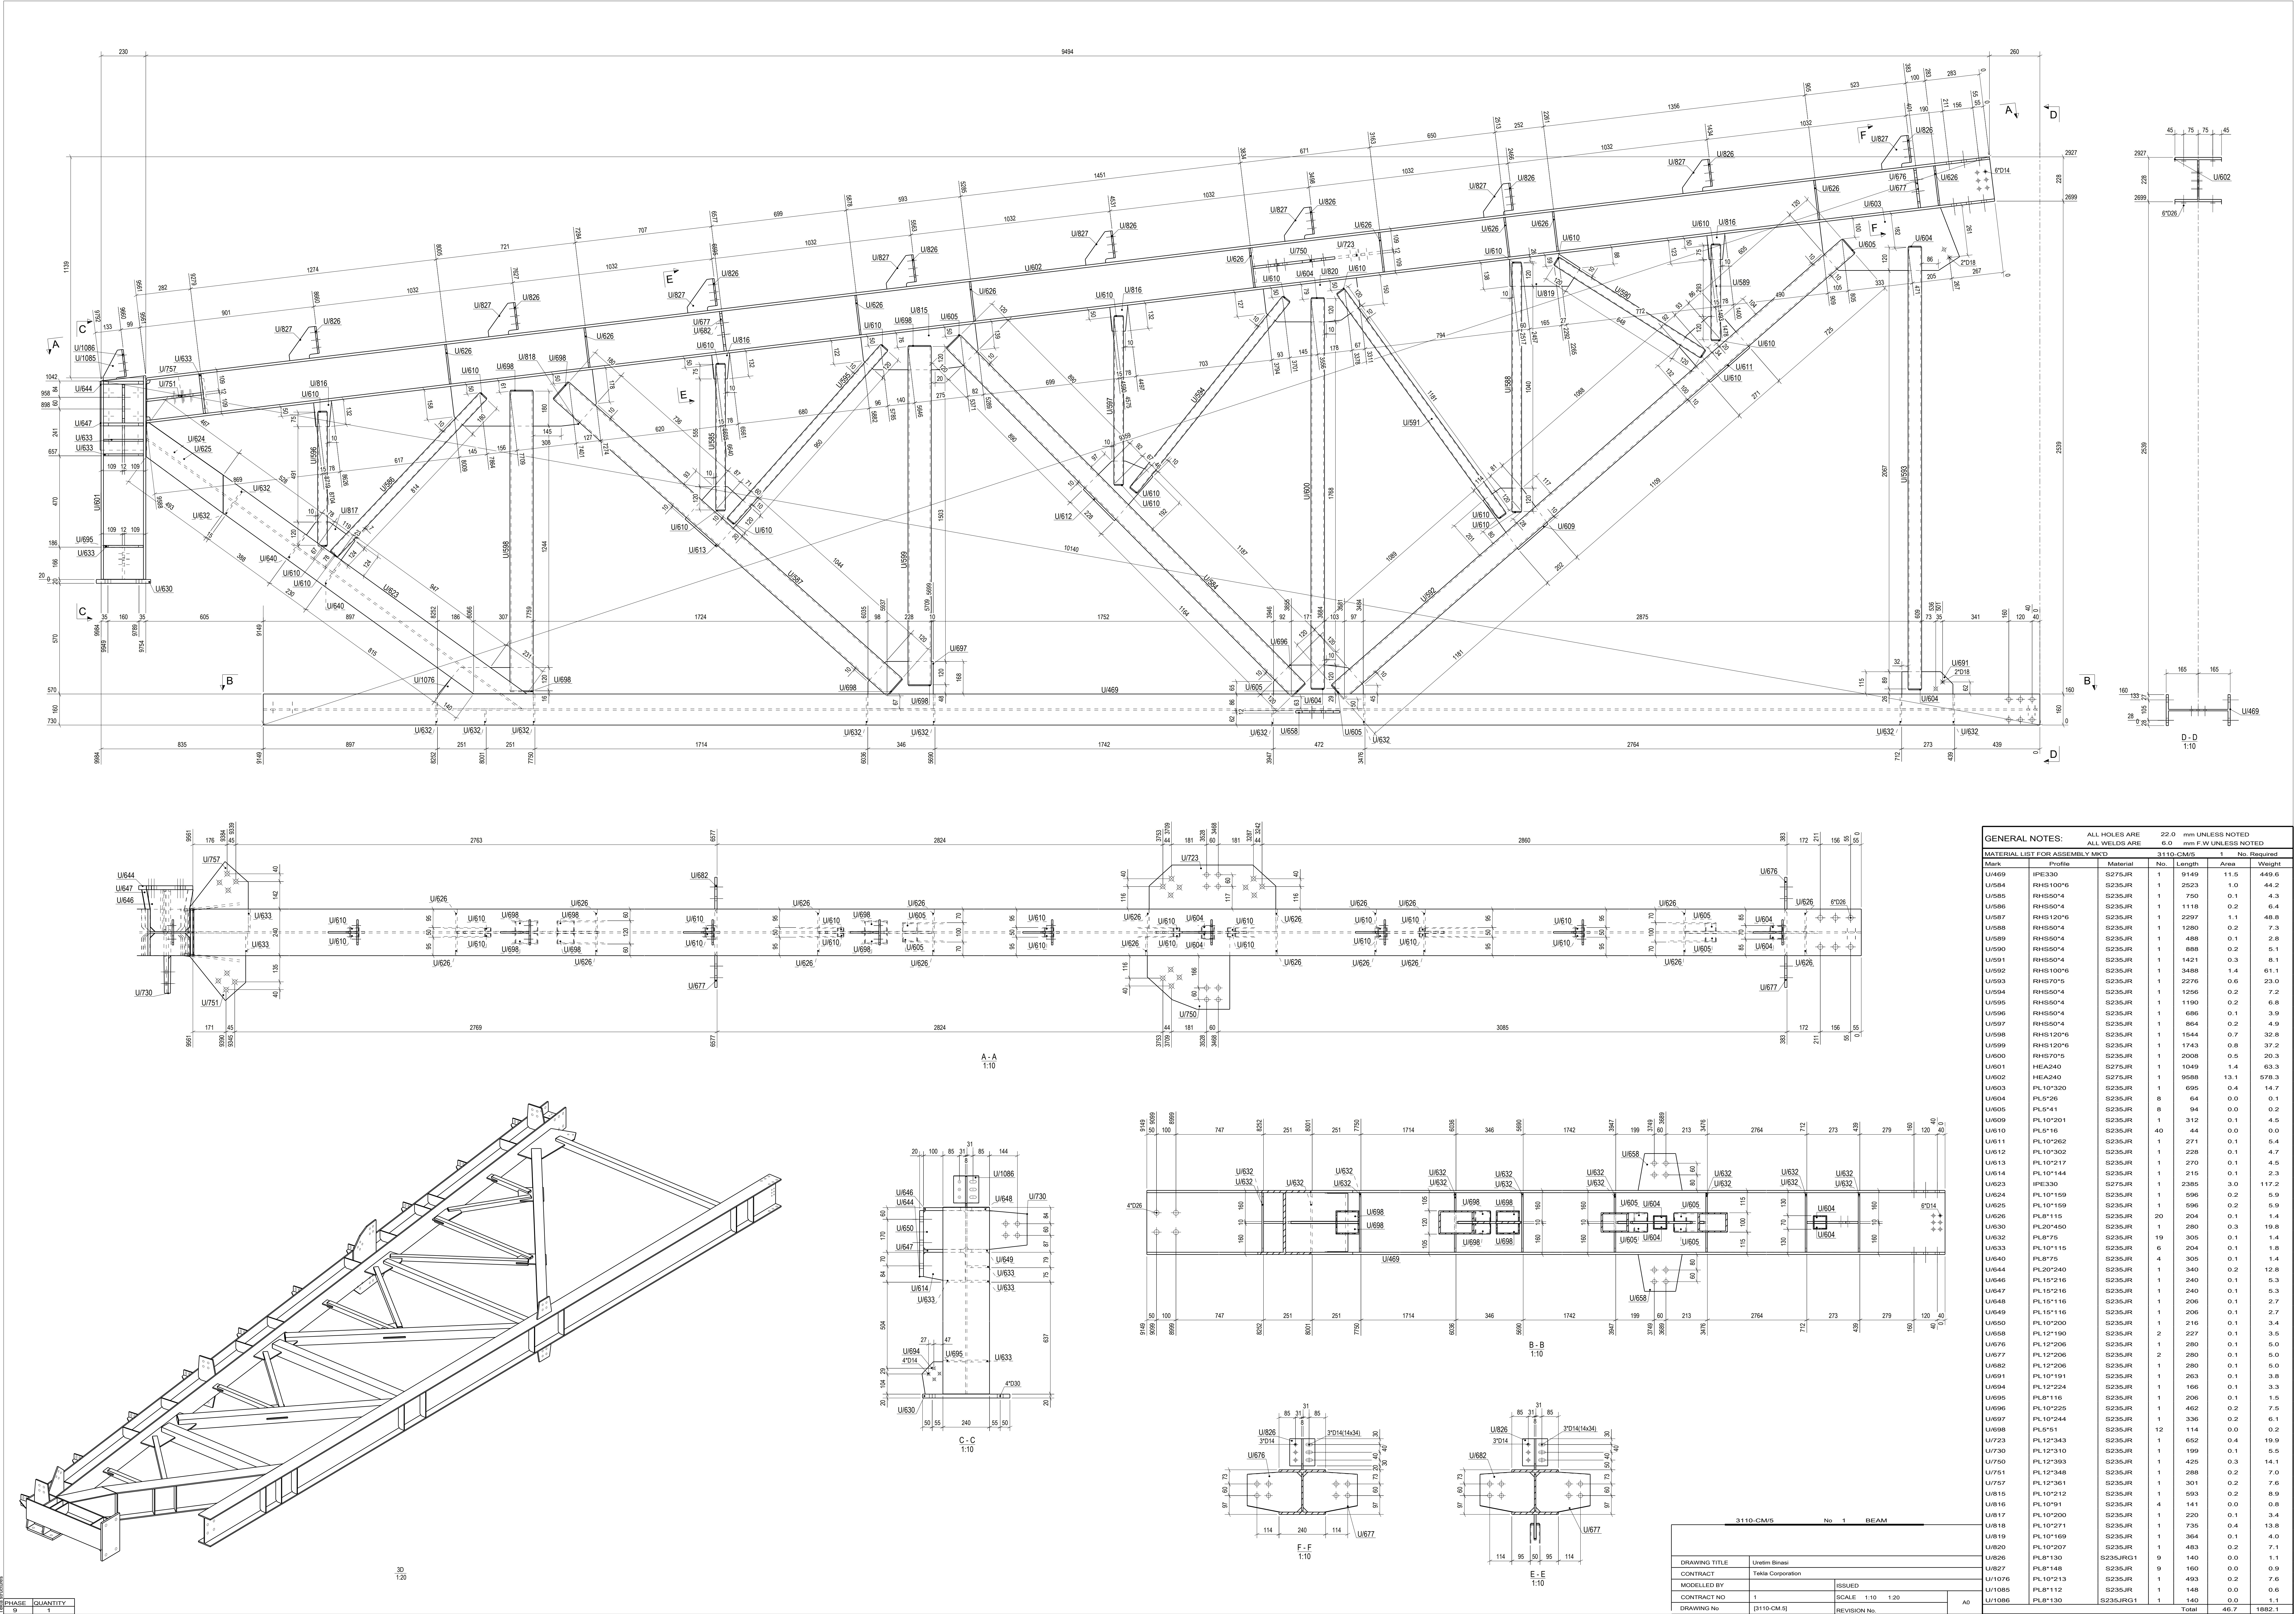

PHASE	QUANTITY
0	1

GENERAL NOTES:			ALL HOLES ARE ALL WELDS ARE		22.0 6.0	mm UNLESS NOTED mm F.W. UNLESS NOTED	
MATERIAL LIST FOR ASSEMBLY MKD							
Mark	Profile	Material	No.	Length	No.	Weight	
U469	IPB330	S275JR	1	9149	11.5	449.6	
U584	RHS100*6	S235JR	1	2523	1.0	44.2	
U585	RHS50*4	S235JR	1	750	0.1	4.3	
U586	RHS50*4	S235JR	1	1118	0.2	6.4	
U587	RHS50*4	S235JR	1	2297	1.1	48.8	
U588	RHS50*4	S235JR	1	1280	0.2	7.3	
U589	RHS50*4	S235JR	1	488	0.1	2.8	
U590	RHS50*4	S235JR	1	888	0.2	5.1	
U591	RHS50*4	S235JR	1	1421	0.3	8.1	
U592	RHS50*6	S235JR	1	3488	1.4	24.8	
U593	RHS70*5	S235JR	1	2276	0.6	23.0	
U594	RHS50*4	S235JR	1	1256	0.2	7.2	
U595	RHS50*4	S235JR	1	1190	0.2	6.8	
U596	RHS50*4	S235JR	1	686	0.1	3.9	
U597	RHS50*4	S235JR	1	864	0.2	4.9	
U598	RHS50*6	S235JR	1	1544	0.7	32.8	
U599	RHS120*6	S235JR	1	1743	0.8	37.2	
U600	RHS70*5	S235JR	1	2008	0.5	20.3	
U601	HEA240	S275JR	1	1049	1.4	63.3	
U602	HEA240	S275JR	1	9588	13.1	578.3	
U603	PL10*320	S235JR	1	695	0.4	14.7	
U604	PL5*26	S235JR	8	64	0.0	0.1	
U605	PL5*41	S235JR	8	94	0.0	0.2	
U609	PL10*201	S235JR	1	312	0.1	4.5	
U610	PL5*16	S235JR	40	44	0.0	0.0	
U611	PL10*262	S235JR	1	271	0.1	4.6	
U612	PL10*302	S235JR	1	228	0.1	4.7	
U613	PL10*217	S235JR	1	270	0.1	4.5	
U614	PL10*144	S235JR	1	215	0.1	2.3	
U623	IPB330	S275JR	1	2385	3.0	117.2	
U624	PL10*159	S235JR	1	596	0.2	5.9	
U625	PL10*159	S235JR	1	596	0.2	5.9	
U626	PL8*115	S235JR	20	204	0.1	1.4	
U630	PL20*450	S235JR	1	280	0.3	19.8	
U632	PL8*75	S235JR	19	305	0.1	1.4	
U633	PL10*115	S235JR	6	204	0.1	1.8	
U641	PL8*75	S235JR	4	305	0.1	1.4	
U644	PL20*240	S235JR	1	340	0.2	12.8	
U646	PL15*216	S235JR	1	240	0.1	5.3	
U647	PL15*216	S235JR	1	240	0.1	5.3	
U648	PL15*116	S235JR	1	206	0.1	2.7	
U649	PL15*116	S235JR	1	206	0.1	2.7	
U650	PL10*190	S235JR	1	216	0.1	3.4	
U658	PL12*190	S235JR	2	227	0.1	3.5	
U676	PL12*206	S235JR	1	280	0.1	5.0	
U677	PL12*206	S235JR	2	280	0.1	5.0	
U682	PL12*206	S235JR	1	280	0.1	5.0	
U683	PL10*191	S235JR	1	263	0.1	3.8	
U694	PL12*224	S235JR	1	166	0.1	3.3	
U695	PL8*116	S235JR	1	206	0.1	1.5	
U696	PL10*225	S235JR	1	462	0.2	7.5	
U697	PL10*244	S235JR	1	336	0.2	6.1	
U700	PL5*51	S235JR	12	114	0.0	0.2	
U723	PL12*343	S235JR	1	652	0.4	19.9	
U730	PL12*310	S235JR	1	199	0.1	6.5	
U750	PL12*393	S235JR	1	425	0.3	14.1	
U751	PL12*348	S235JR	1	288	0.2	7.0	
U752	PL12*361	S235JR	1	301	0.2	7.6	
U815	PL10*212	S235JR	1	593	0.2	8.9	
U816	PL10*91	S235JR	4	141	0.0	0.8	
U817	PL10*200	S235JR	1	220	0.1	3.4	
U818	PL10*169	S235JR	1	735	0.4	13.8	
U820	PL10*200	S235JR	1	343	0.2	7.1	
U826	PL8*130	B235JRG1	9	140	0.0	1.1	
U827	PL8*148	S235JR	9	160	0.0	0.9	
U1076	PL10*213	S235JR	1	493	0.2	7.6	
U1088	PL8*112	S235JR	1	148	0.0	0.8	
U1086	PL8*130	S235JRG1	1	140	0.0	1.1	
Total						46.7 1082.1	

3110-CM/5		No. 1		BEAM	
DRAWING TITLE	Urelin Street	ISSUED			
CONTRACT	Telia Corporation	SCALE	1:10 1:20		
MODELLED BY		REVISION	No.		
CONTRACT NO	1				
DRAWING No	[3110-CM-5]				