

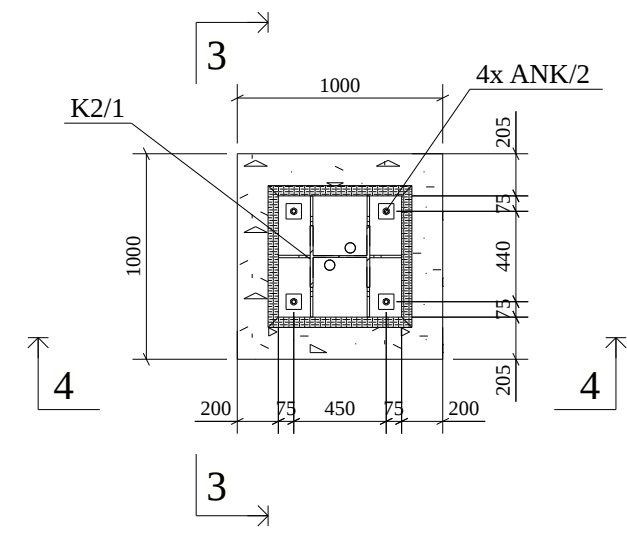



KOLON YERLESİM PLANI

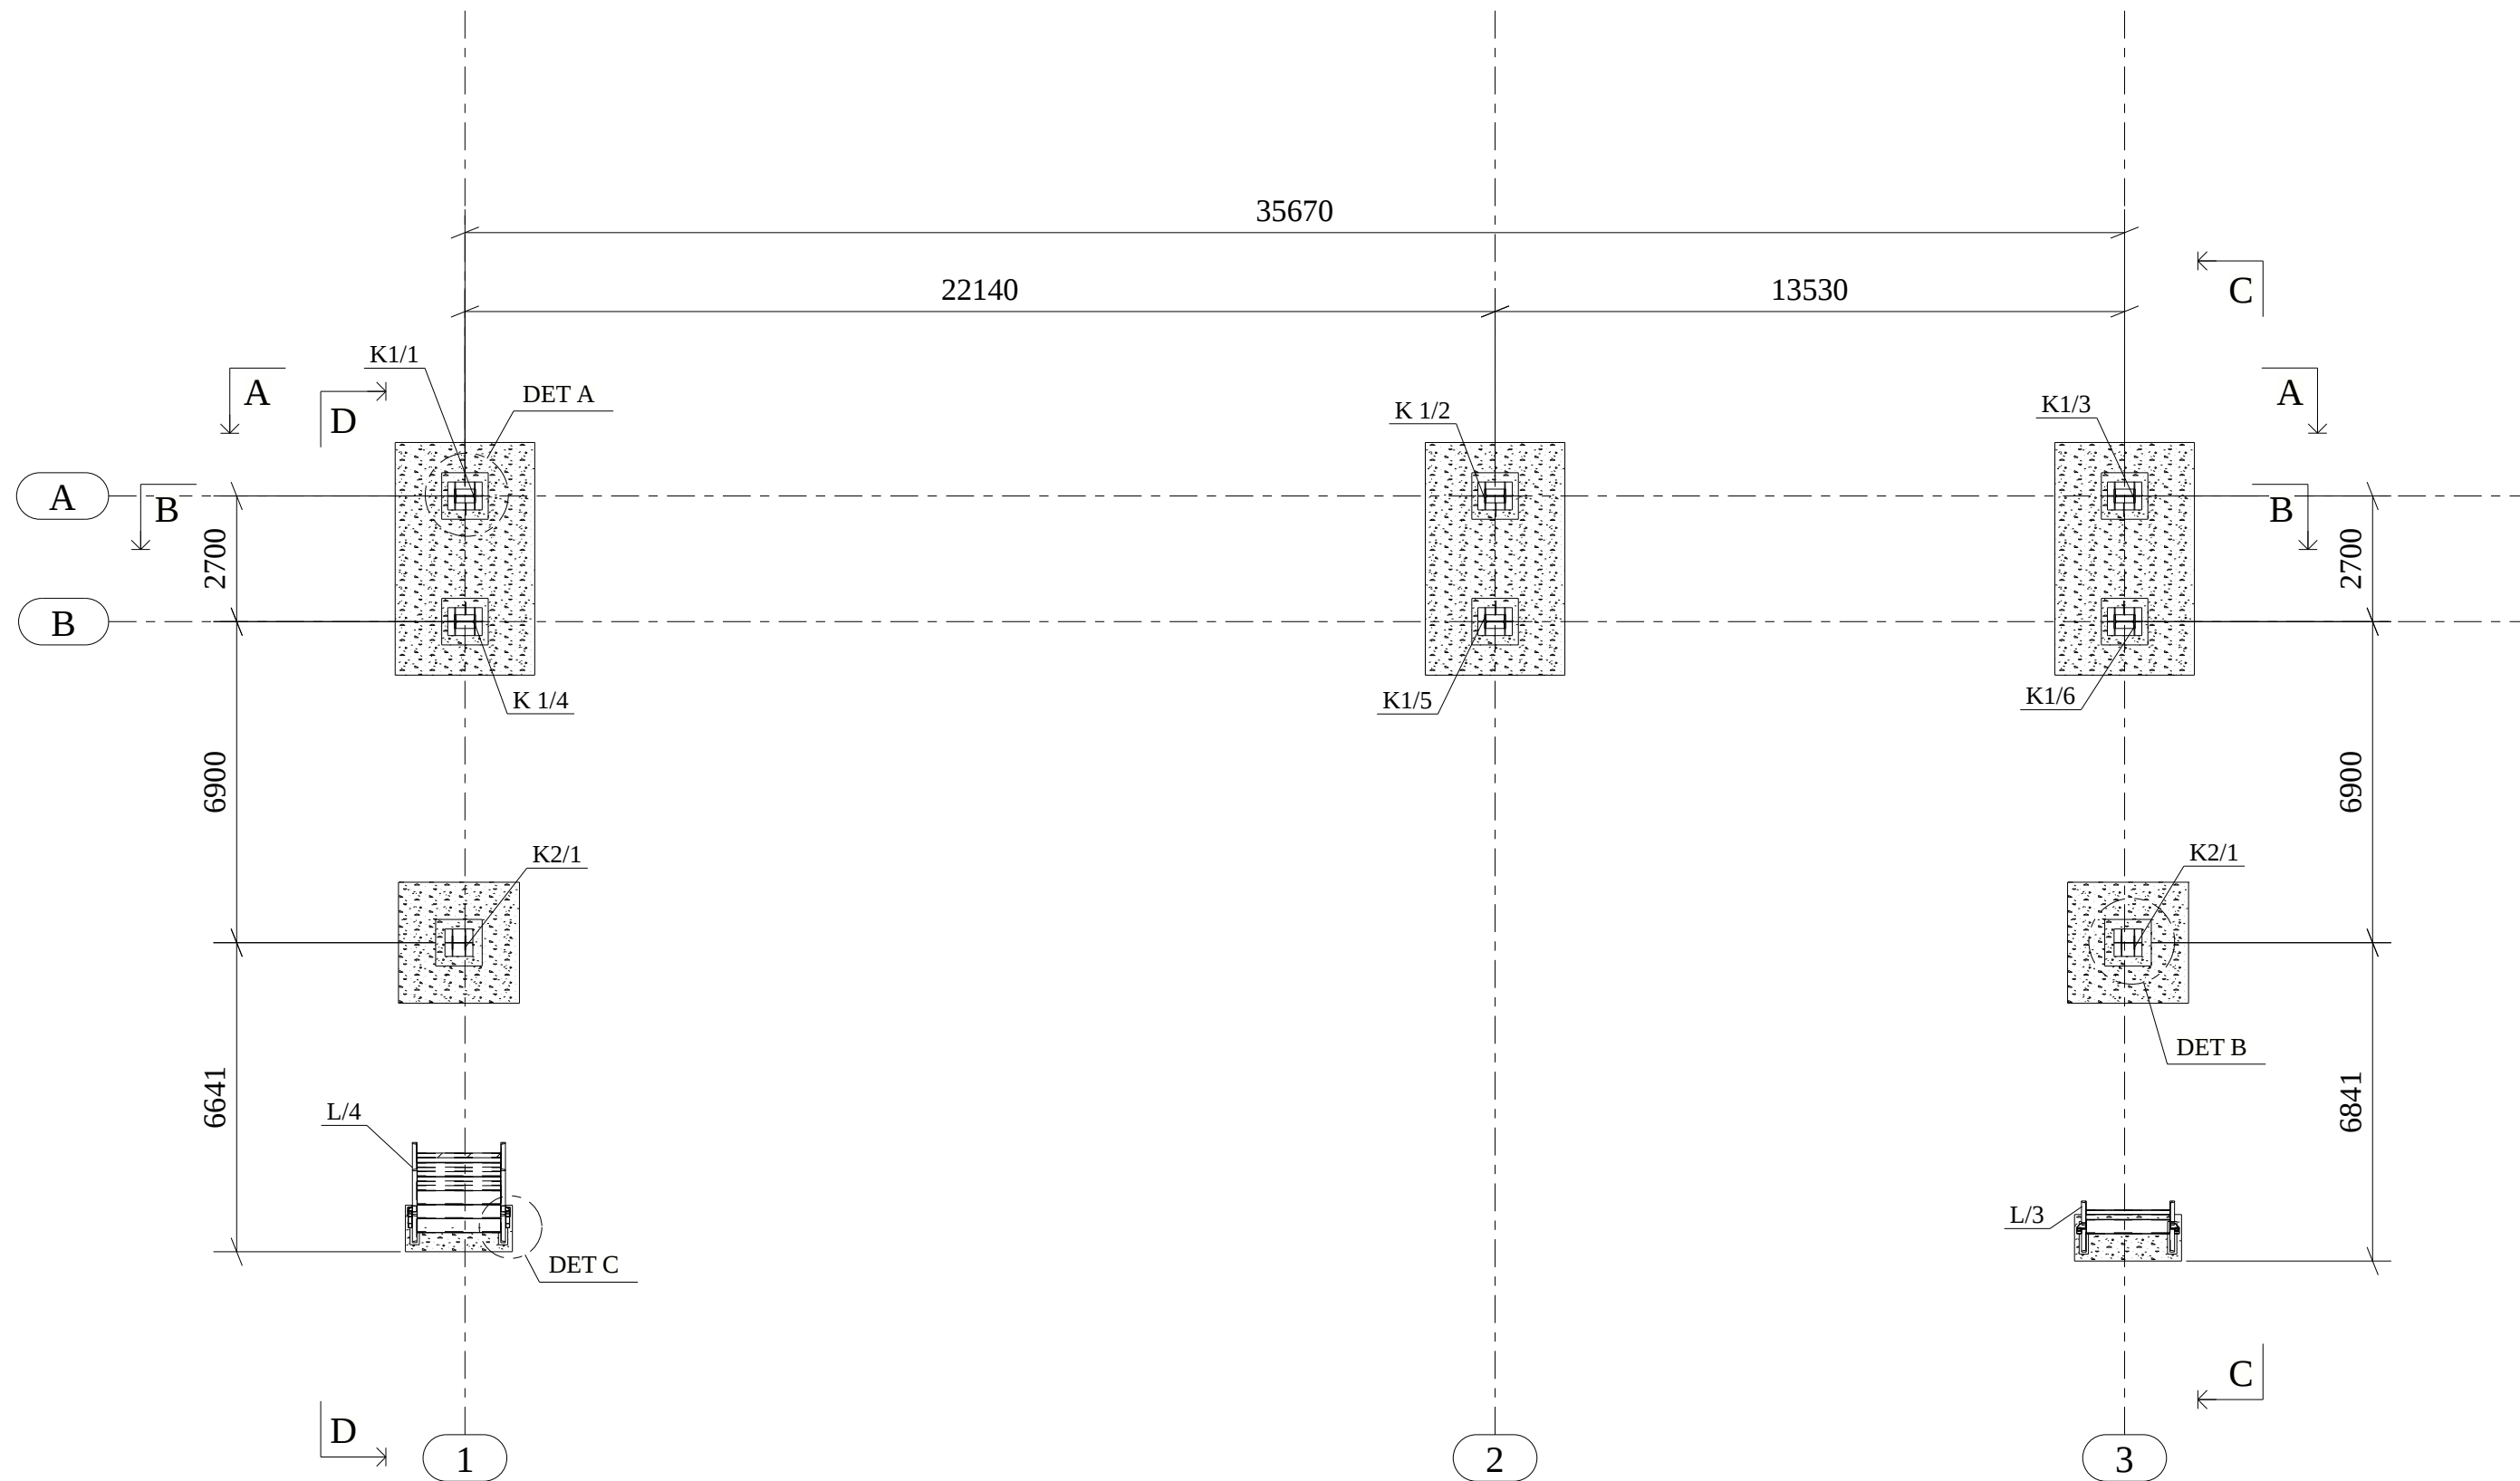


B $\frac{\text{DETAY} / \text{DETAIL}}{\text{Olcek/Scale: 1:50}}$

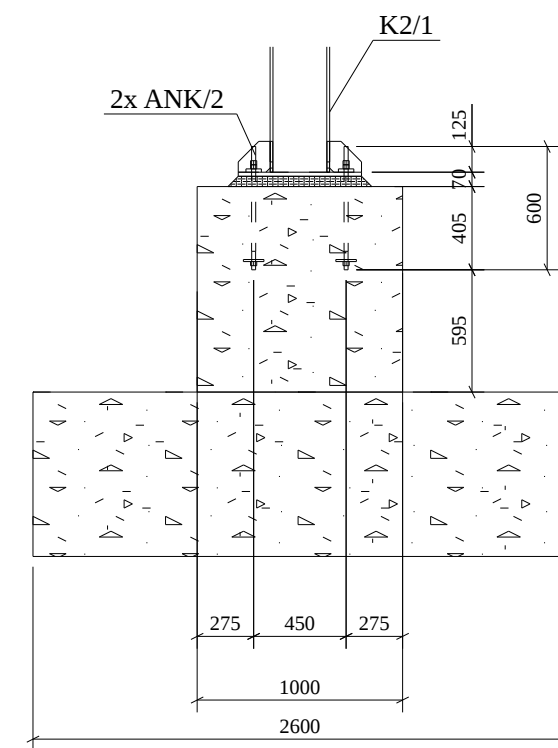


4 KESIT / SECTION
Olcek/Scale: 1:50

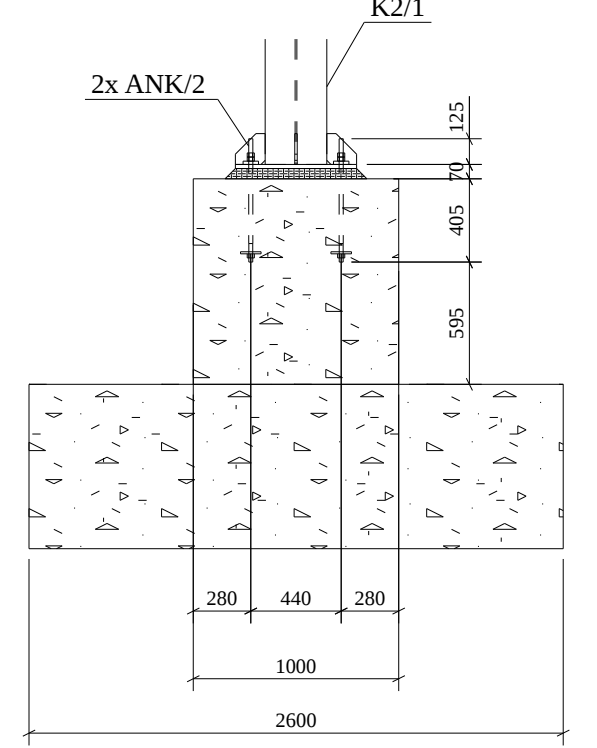


3 KESIT / SECTION
Olcek/Scale: 1:50

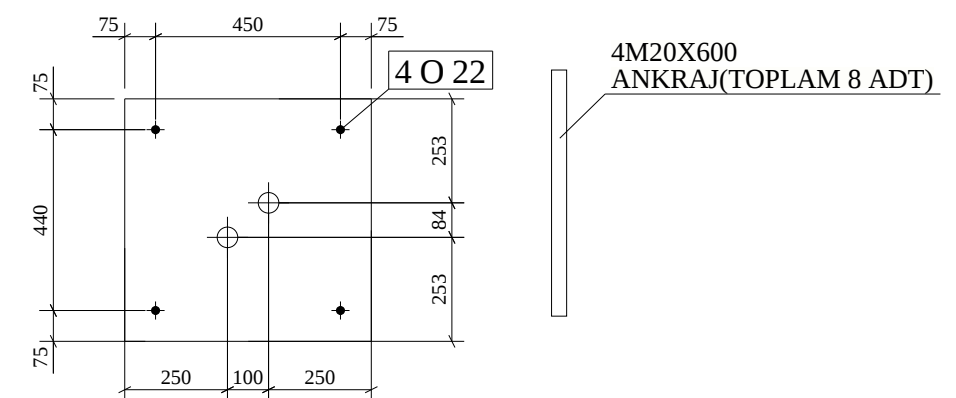


HEA300 SABLON PLAKA DETAYI(2ADT)

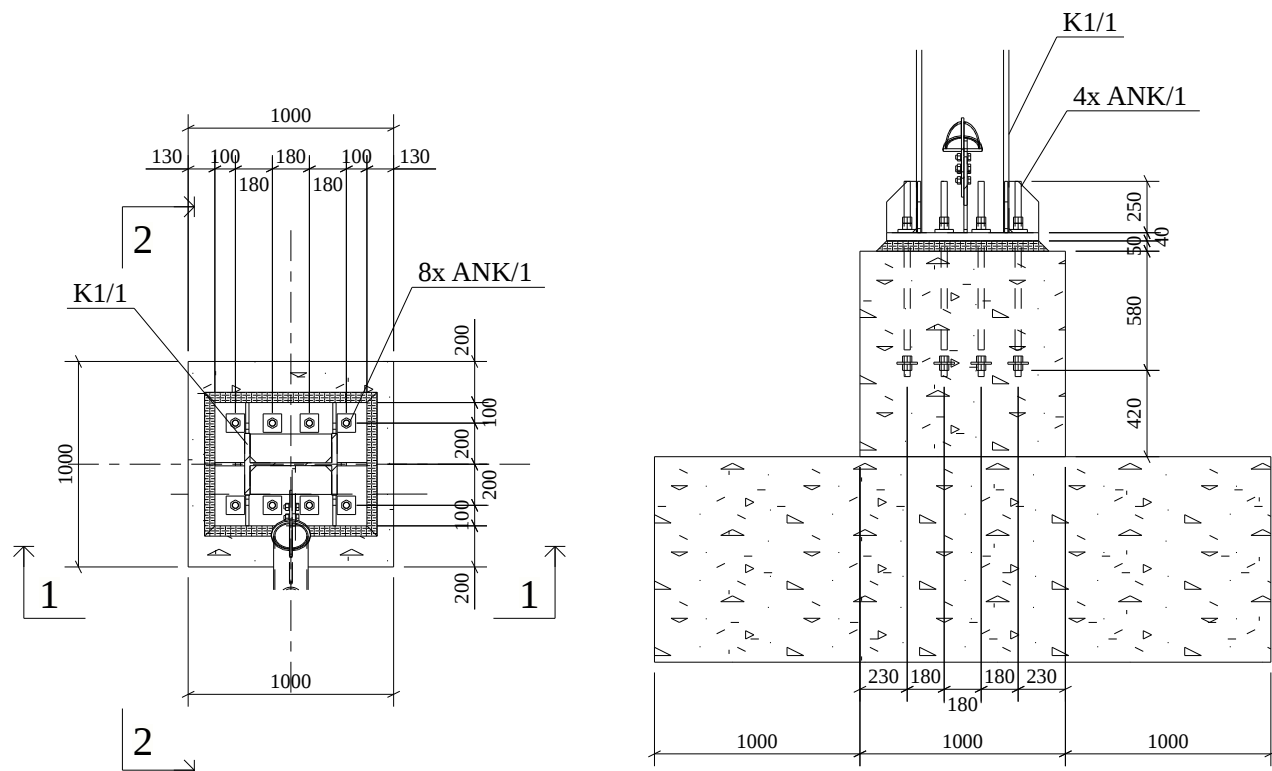


A) DETAY / DETAIL
Olcek/Scale: 1:50

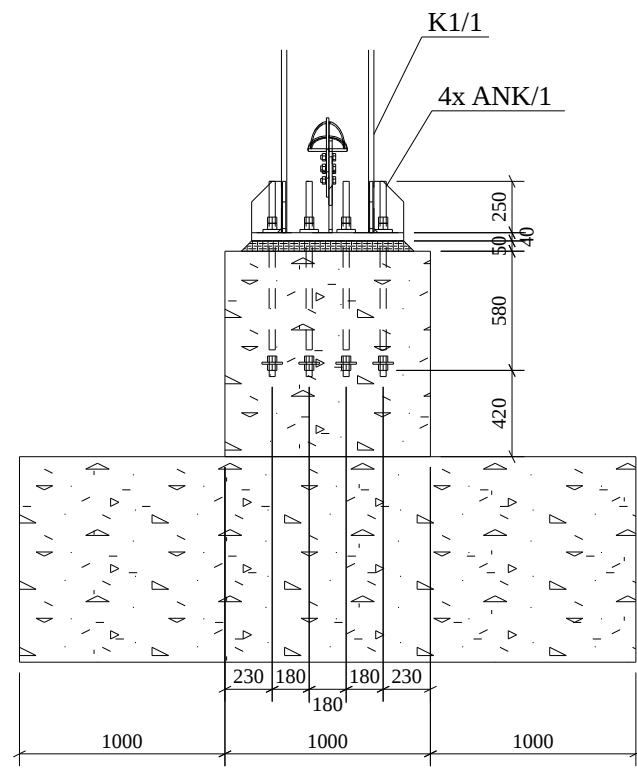

1 KESIT / SECTION
Olcek/Scale: 1:50

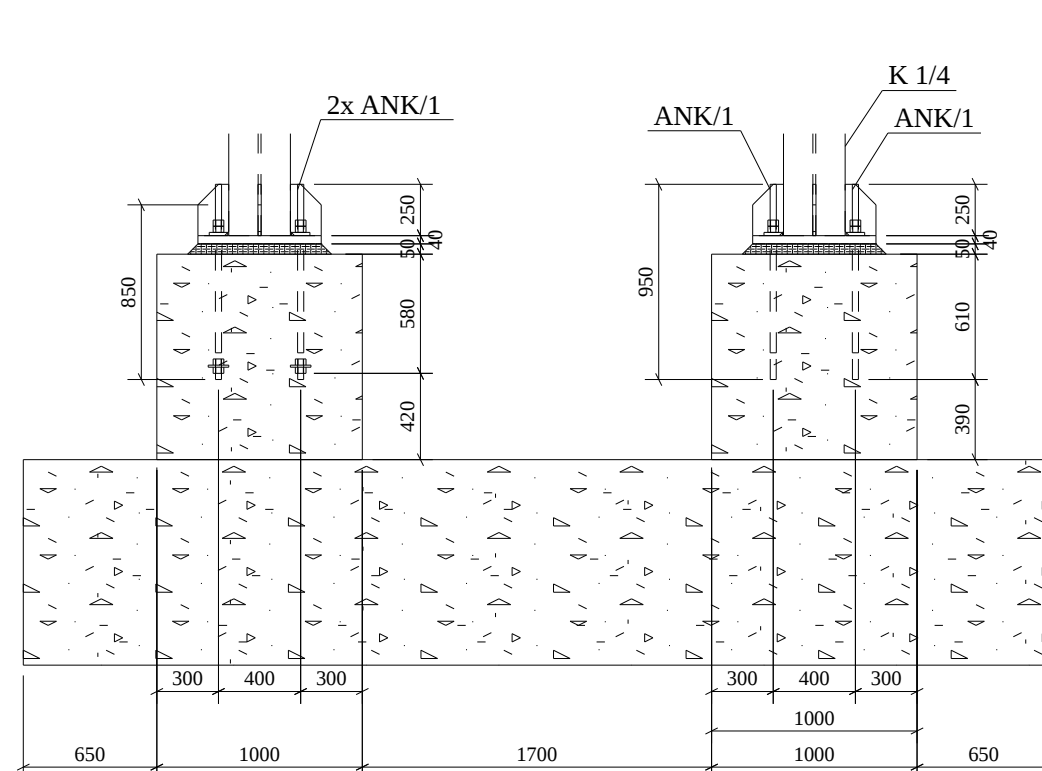

2 KESİT / SECTION
Olçek/Scale: 1:50

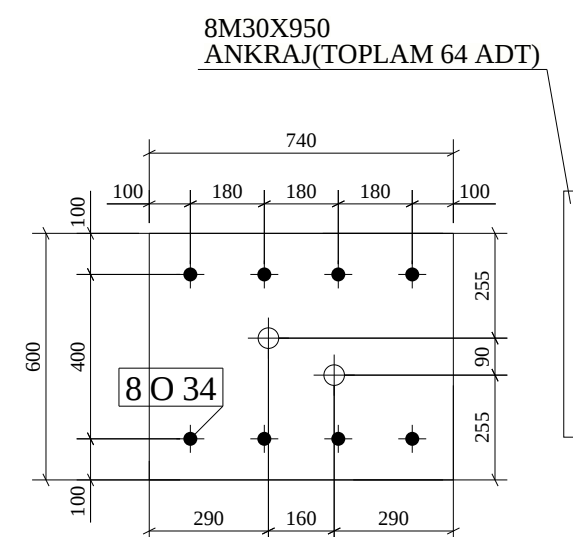


HEB450 KOLON PLAKA DETAYI(8 ADT)

GENEL NOTLAR :

1. Boyutlar "mm" kottlar ise "m" olarak verilmistir.
2. Cizimden oku almayiniz, verilen cizimlendiriye dikkate aliniz.
3. Proje Muhendisinden yazili onay alinmadan projelerde hicbir degisiklik yapilamaz.
4. Aksi belirtilmedikce surece, kaynak kalinliklari 0.7xmm olacaktir.
5. Aksi belirtilmedikce, tum kaynaklar eleman birlesim bolgesine boyunca ve cepeceye yapilacaktir.
6. Tum civatalar, civata anahtari ile birlestirilen yuzeyler olusuncaya kadar sikilmlidir.
7. Sahada civati delinilmiye, gerekli durumlarda proje muhendisine basvurulmildir.
8. Yapiya celik konuluyucu boyami yesil sarimsari/degizn kriteriya da bildirilirdi gibi yapilacaktir.

CLIENT:

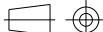SITE/PROJECT: YOZGAT YAYA UST GECIT YAPISAL CELIK PROJESI										
ISSUE OWNER:			6							
			5							
			4							
			3							
			2							
			1	00				C1	<i>Yipen</i>	17.09.25
STATUS	FOR INFORMATION	☐	FOR RFQ / DESIGN	☐		ORIGINAL EDITION		SIZE	SCALE	
	FOR REVIEW	☐	FOR CONSTRUCTION	☒		DESIGNED	H. Yilgin <i>Yipen</i>	17.09.25	420x297	1:20
	FOR APPROVAL	☐	AS BUILT	☐		CHECKED	H. Yilgin <i>Yipen</i>	17.09.25	A3	1:50
						APPROVED	E. Dugan <i>Yipen</i>	17.09.25		1:200
DRAWING NO:			SHEET: 1		DRAWING NAME: YOZGAT YAYA UST GECIT YAPISAL CELIK PROJESI GENEL GORUNUSLERI					
			OF: 1							